


GENERAL NOTES

- (1) REMOVAL OF PAINTINGS FROM WALLS
- (2) TO CLEAN AND REPAIR TILES AND GROUT IN INTERNAL YARDS
- (3) ALL SERVICES AT BASEMENT TO RUN SURFACE

KEY:



**WALL LINING TYPE 1- 75mm - 12.5mm
GYPSUM MOISTURE BOARDS**

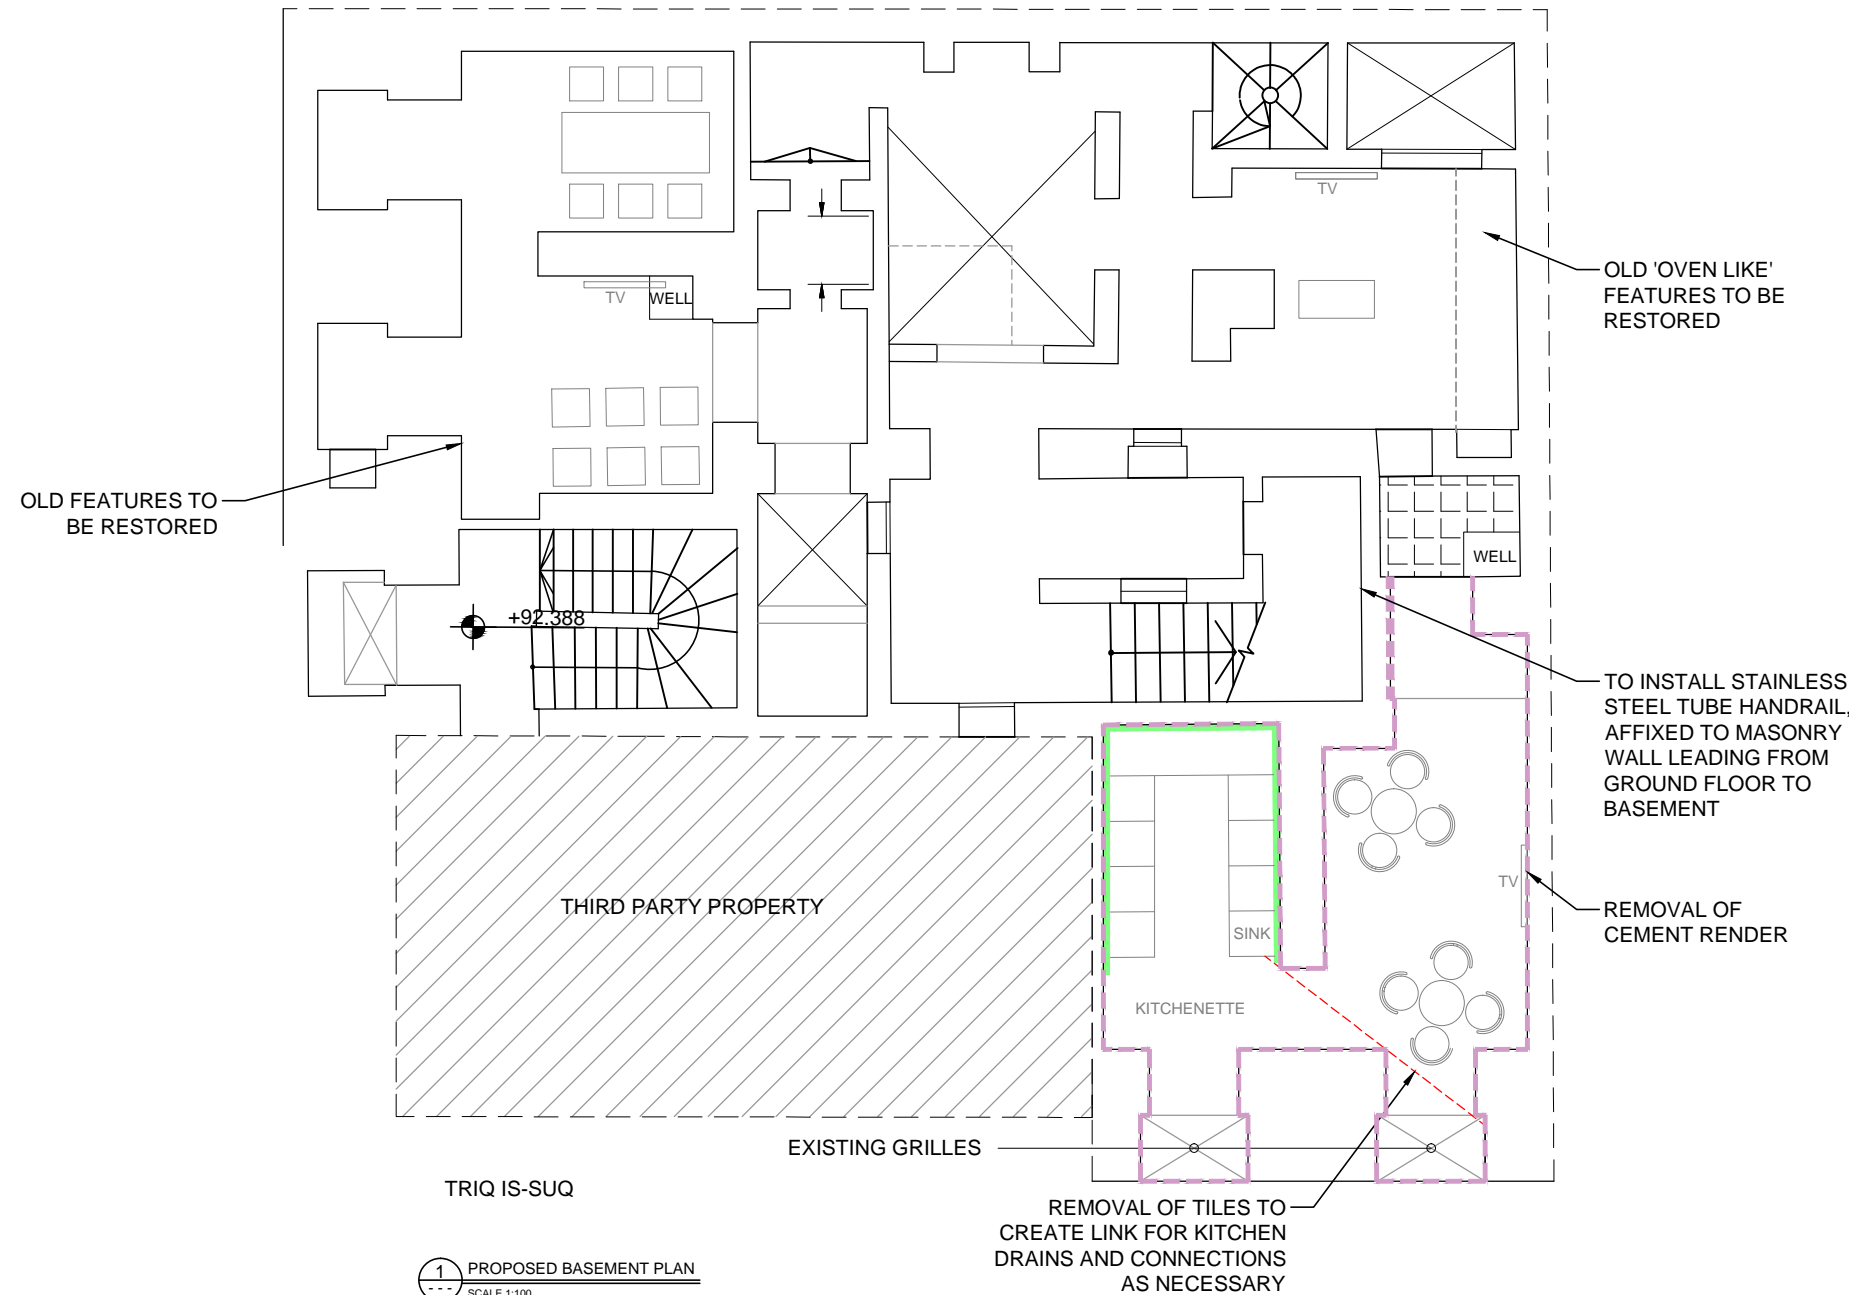

rev no	drawn	date	description

THIS DRAWING IS THE PROPERTY OF TBA PERITI
IT IS PROTECTED BY THE COPYRIGHT ACT (CHAPTER 415, LAWS OF MALTA),
AND IS NOT TO BE COPIED IN PART OR IN WHOLE
WITHOUT WRITTEN PERMISSION



Architects, Civil & Structural Engineering Consultants
43, Main Street, Balzan BZN 1259
tel: (356) 21498532 fax: (356) 21498534
email: tbaperiti@tbaperiti.com
website: www.tbaperiti.com

Project title:
PROPOSED MINOR WORKS


Client:
MALTA DEVELOPMENT BANK

Drawing title:
PROPOSED WORKS AT BASEMENT LEVEL

Code: (10)	Drg. No: 01	Rev: 0
----------------------	-----------------------	------------------

Scale: 1:100	Date: 16.08.2020	Drawn by: E.M.	Checked: G.C
-----------------	---------------------	-------------------	-----------------

Paper Size: A3	Job No: MDB 5068/20
-------------------	-------------------------------

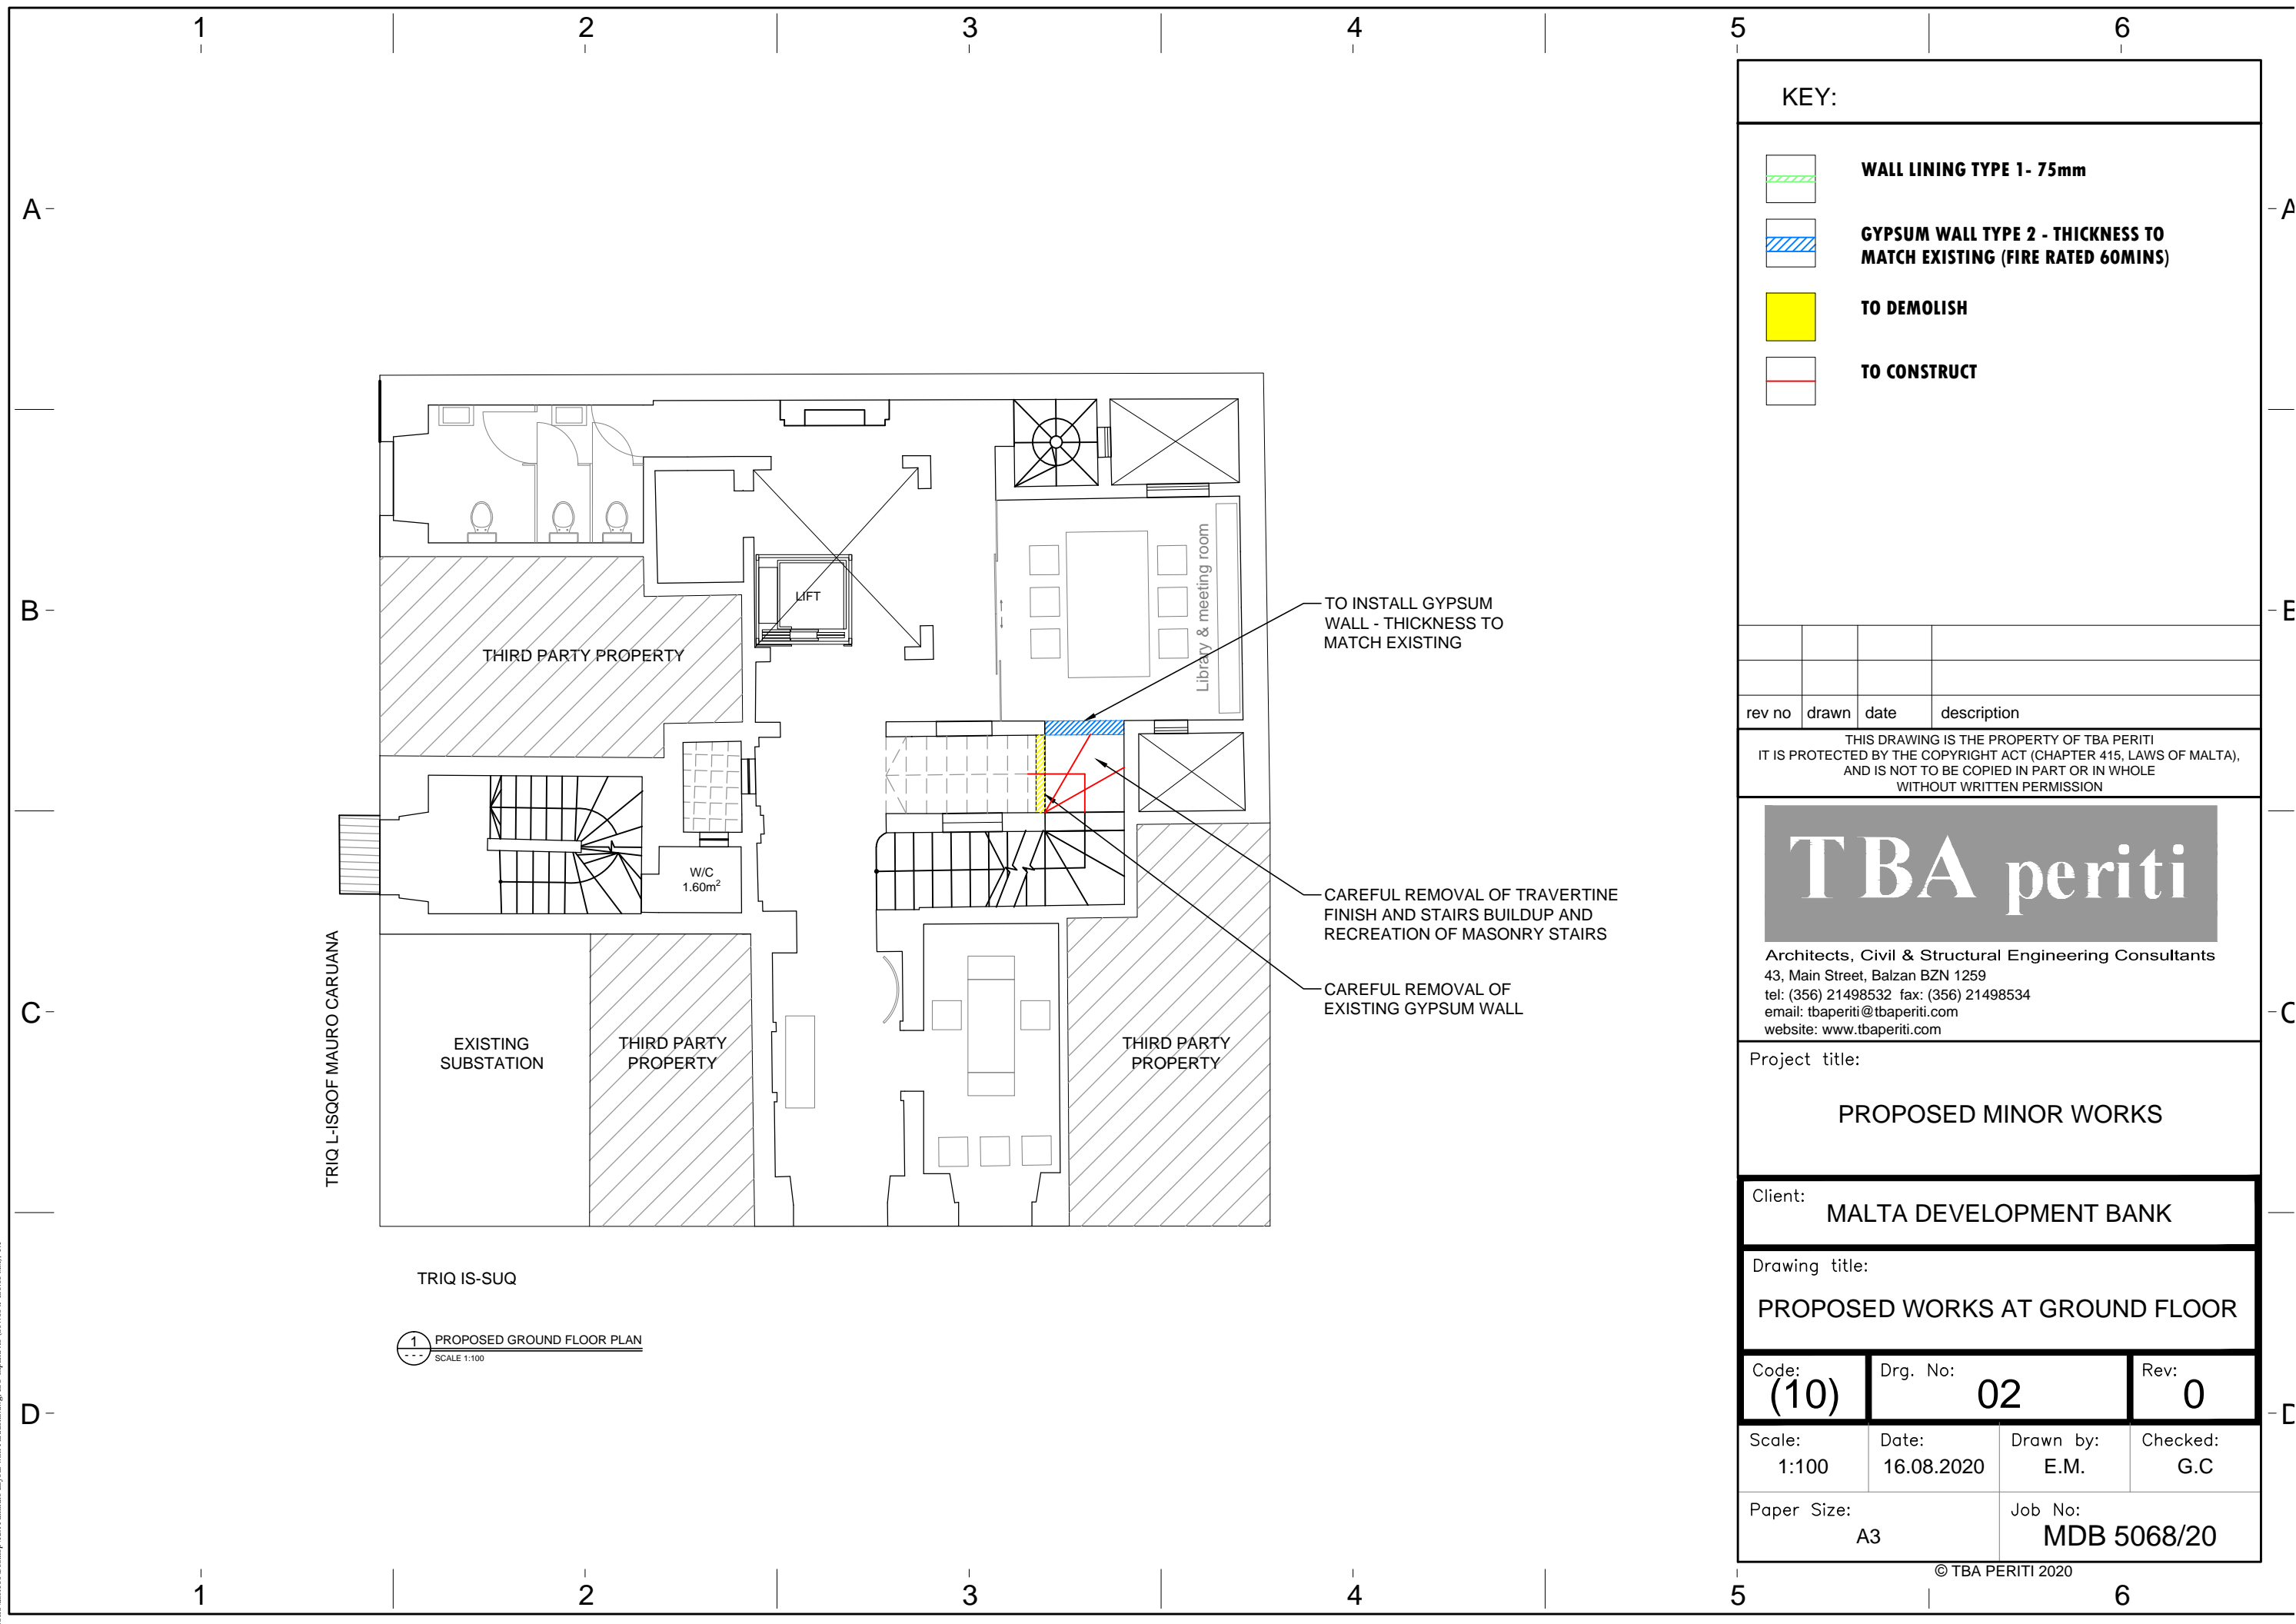

KEY:

- WALL LINING TYPE 1 - 75mm**
- GYPSUM WALL TYPE 2 - THICKNESS TO MATCH EXISTING (FIRE RATED 60MINS)**
- TO DEMOLISH**
- TO CONSTRUCT**

rev no	drawn	date	description

THIS DRAWING IS THE PROPERTY OF TBA PERITI
IT IS PROTECTED BY THE COPYRIGHT ACT (CHAPTER 415, LAWS OF MALTA),
AND IS NOT TO BE COPIED IN PART OR IN WHOLE
WITHOUT WRITTEN PERMISSION

TBA periti

Architects, Civil & Structural Engineering Consultants
43, Main Street, Balzan BZN 1259
tel: (356) 21498532 fax: (356) 21498534
email: tbaperiti@tbaperiti.com
website: www.tbaperiti.com

Project title:
PROPOSED MINOR WORKS

Client:
MALTA DEVELOPMENT BANK


Drawing title:
PROPOSED WORKS AT GROUND FLOOR

Code: (10)	Drg. No: 02	Rev: 0	
----------------------	-----------------------	------------------	--

Scale: 1:100	Date: 16.08.2020	Drawn by: E.M.	Checked: G.C
-----------------	---------------------	-------------------	-----------------

Paper Size: A3	Job No: MDB 5068/20
-------------------	-------------------------------

C:\Users\user05\Desktop\TBA Furniture Layout with Partitions.dwg, ISO expand A3 (297,00 x 420,00 MM), 1:1

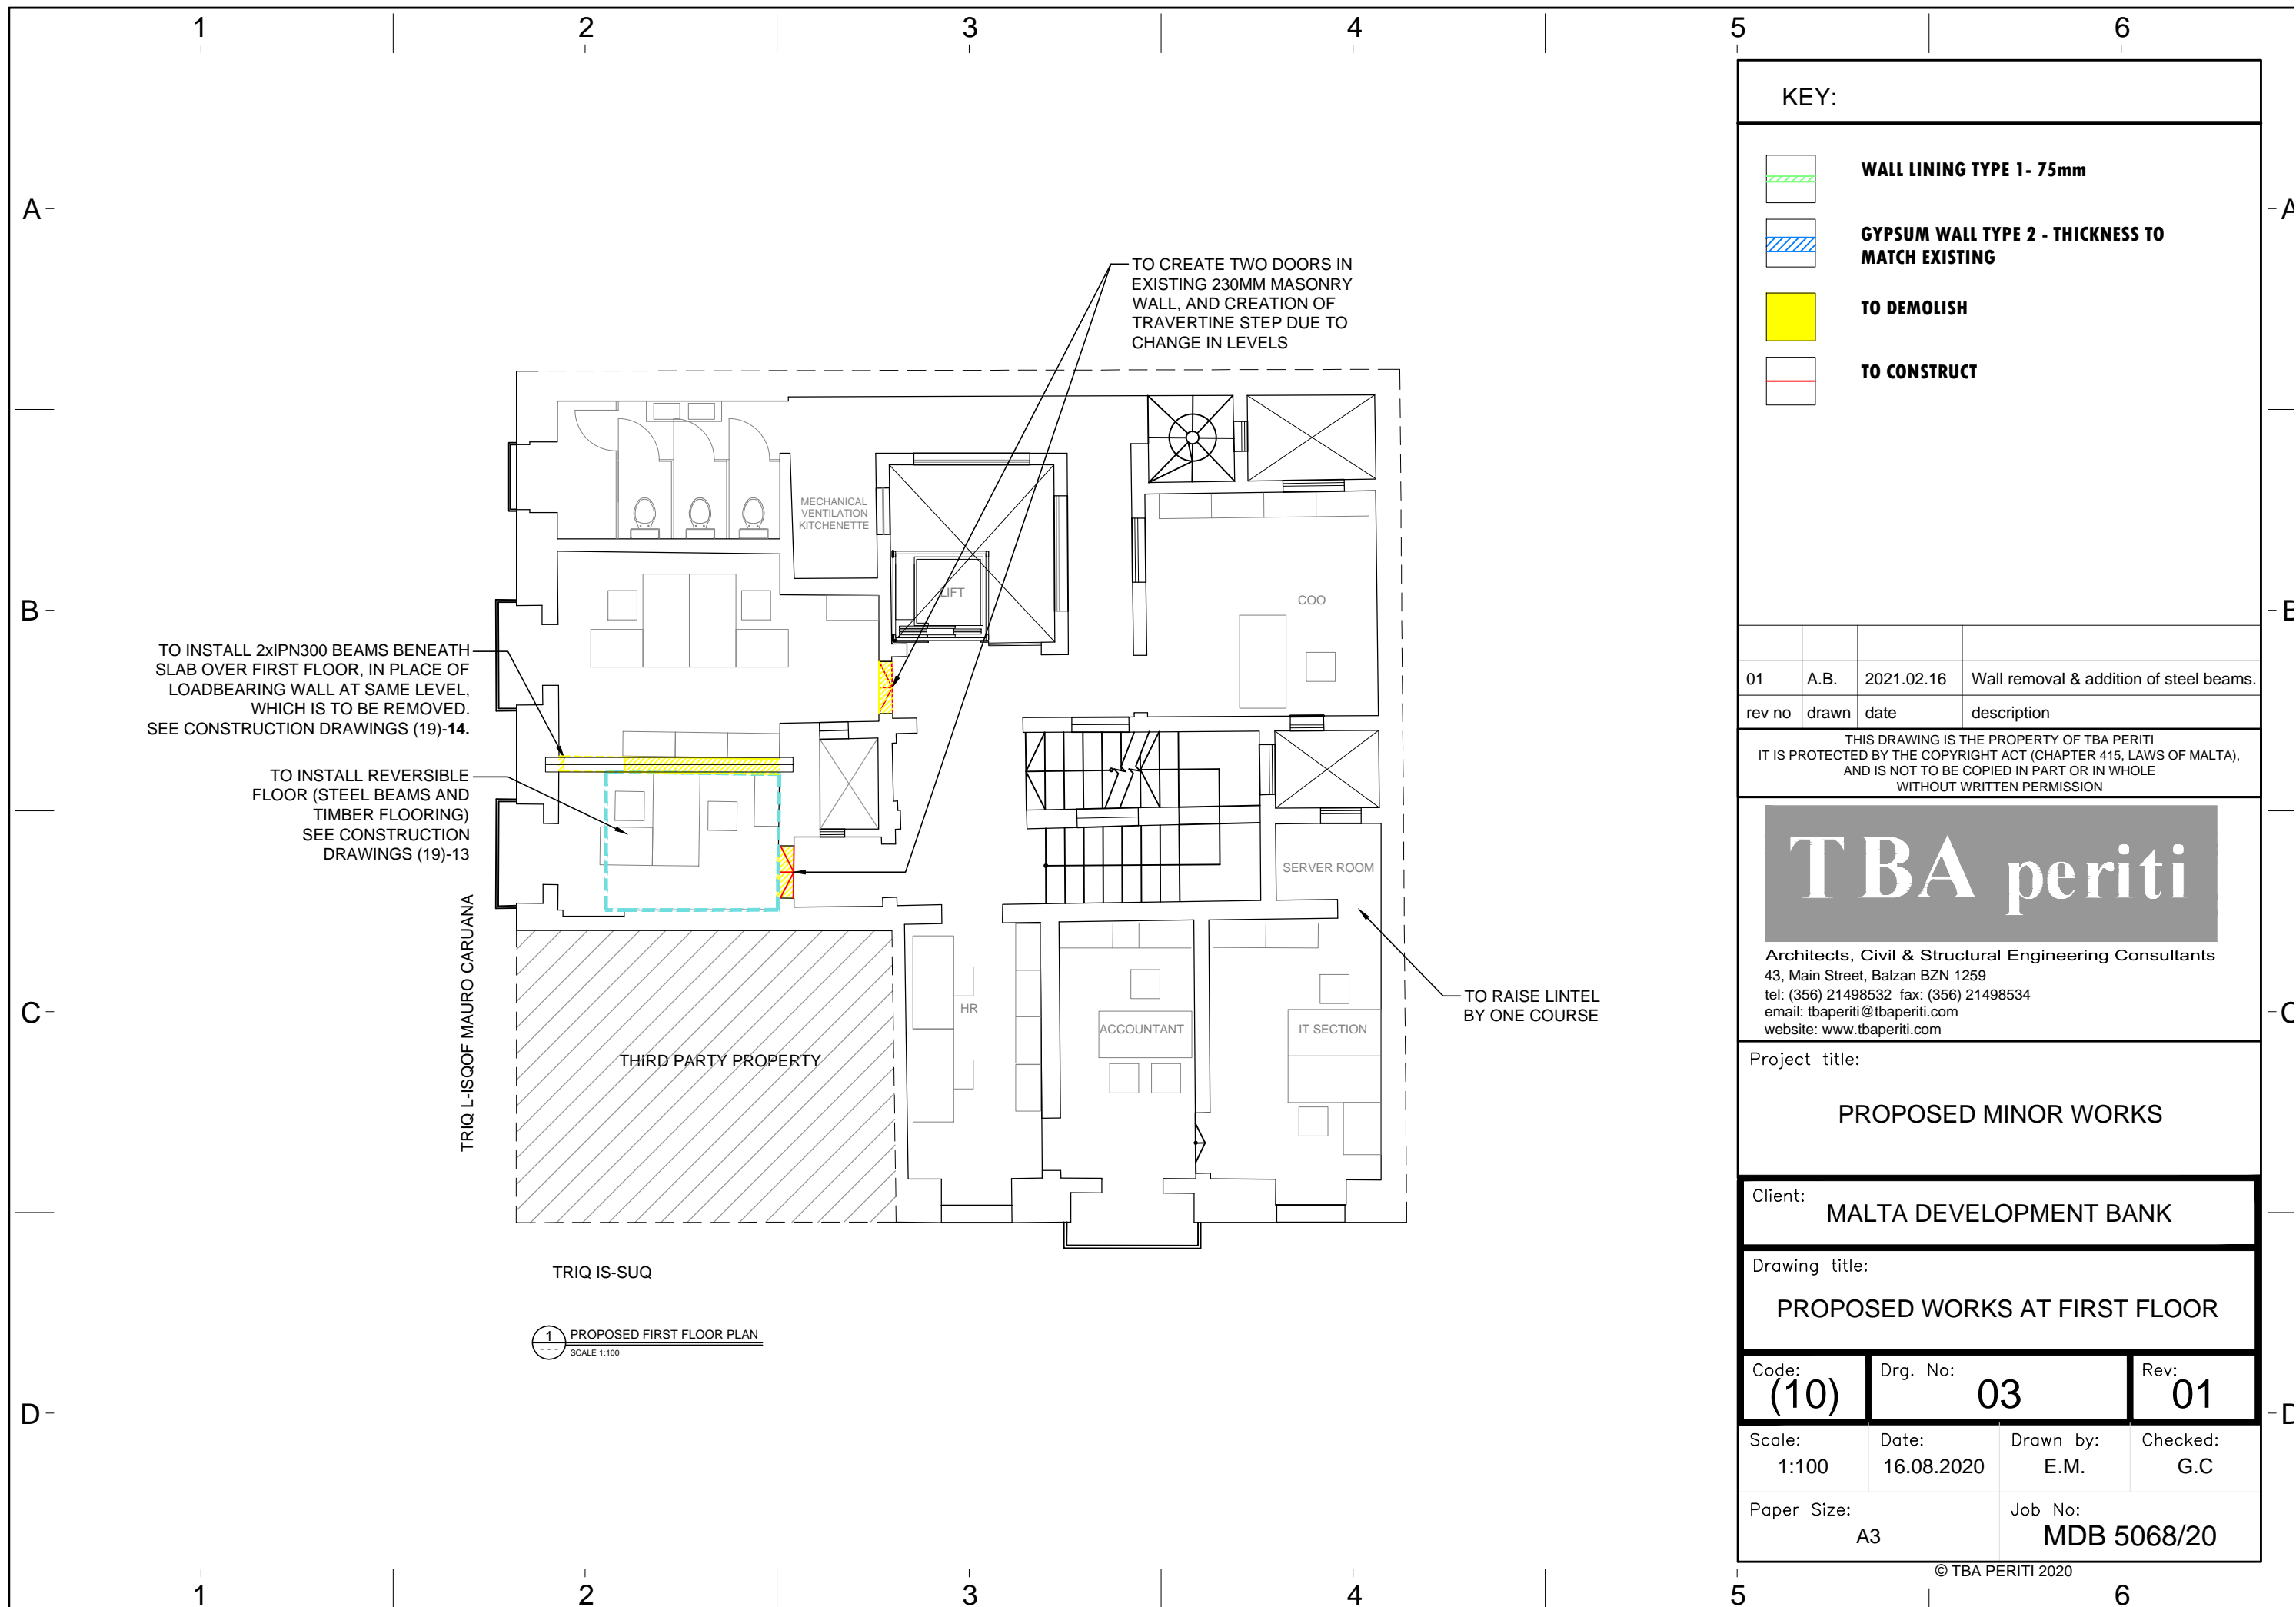

TO INSTALL 2xIPN300 BEAMS BENEATH SLAB OVER FIRST FLOOR, IN PLACE OF LOADBEARING WALL AT SAME LEVEL, WHICH IS TO BE REMOVED. SEE CONSTRUCTION DRAWINGS (19)-14.

TO INSTALL REVERSIBLE FLOOR (STEEL BEAMS AND TIMBER FLOORING) SEE CONSTRUCTION DRAWINGS (19)-13

TO CREATE TWO DOORS IN EXISTING 230MM MASONRY WALL, AND CREATION OF TRAVERTINE STEP DUE TO CHANGE IN LEVELS

TO RAISE LINTEL BY ONE COURSE

TRIQ L-ISQOF MAURO CARUANA

TRIQ IS-SUQ

1 PROPOSED FIRST FLOOR PLAN
SCALE 1:100

KEY:

- WALL LINING TYPE 1 - 75mm**
- GYPSUM WALL TYPE 2 - THICKNESS TO MATCH EXISTING**
- TO DEMOLISH**
- TO CONSTRUCT**

rev no	drawn	date	description
01	A.B.	2021.02.16	Wall removal & addition of steel beams.

THIS DRAWING IS THE PROPERTY OF TBA PERITI
IT IS PROTECTED BY THE COPYRIGHT ACT (CHAPTER 415, LAWS OF MALTA),
AND IS NOT TO BE COPIED IN PART OR IN WHOLE
WITHOUT WRITTEN PERMISSION



Architects, Civil & Structural Engineering Consultants
43, Main Street, Balzan BZN 1259
tel: (356) 21498532 fax: (356) 21498534
email: tbaperiti@tbaperiti.com
website: www.tbaperiti.com

Project title:
PROPOSED MINOR WORKS


Client:
MALTA DEVELOPMENT BANK

Drawing title:
PROPOSED WORKS AT FIRST FLOOR

Code: (10)	Drg. No: 03	Rev: 01
----------------------	-----------------------	-------------------

Scale: 1:100	Date: 16.08.2020	Drawn by: E.M.	Checked: G.C
-----------------	---------------------	-------------------	-----------------

Paper Size: A3	Job No: MDB 5068/20
-------------------	-------------------------------

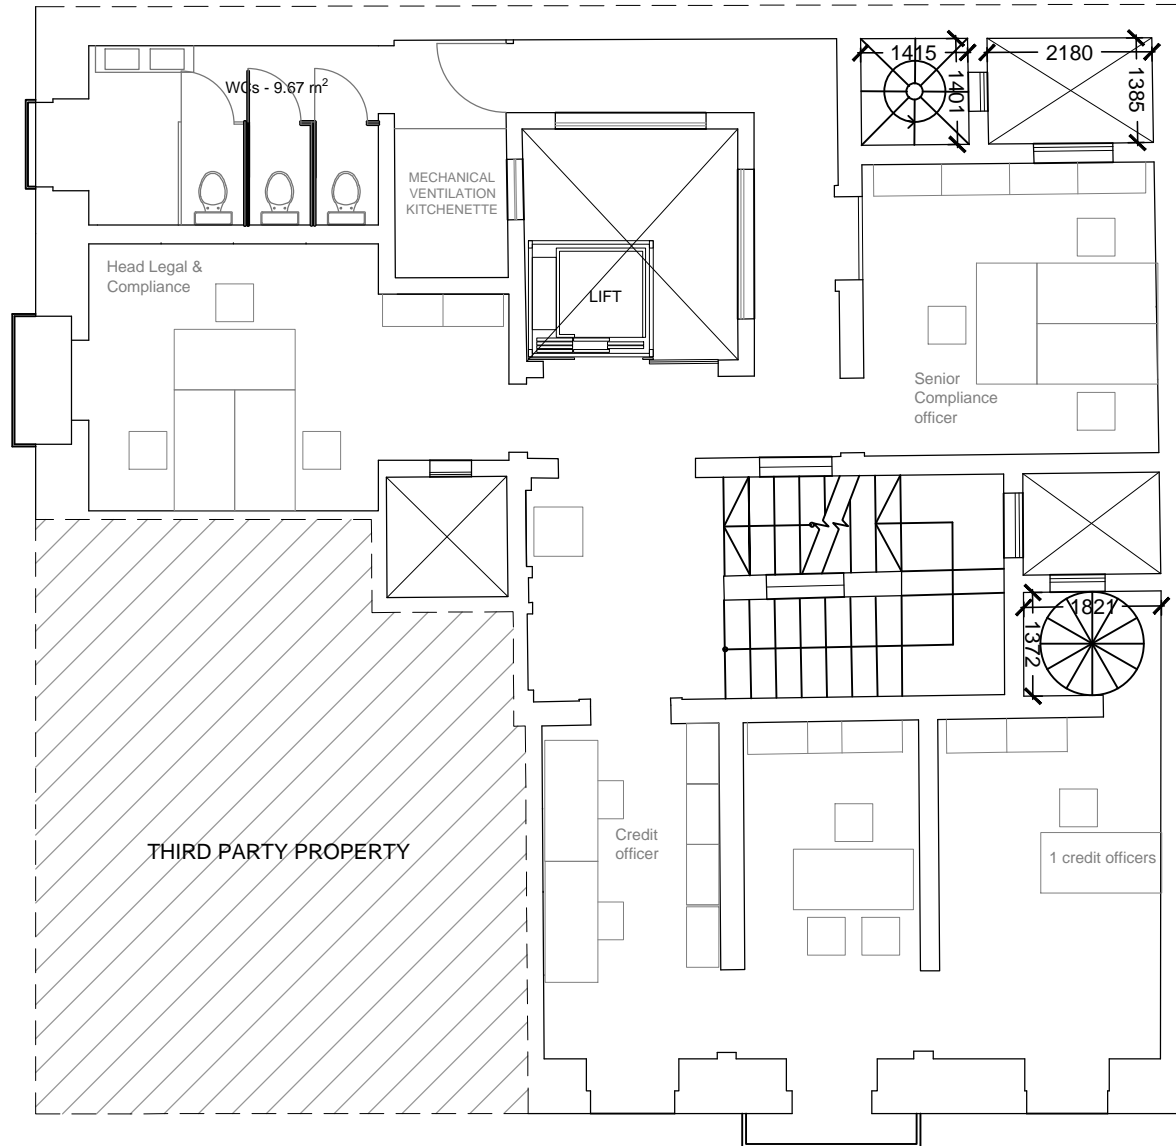

TRIQ IS-SUQ

1 PROPOSED SECOND FLOOR PLAN - NO CHANGE
SCALE 1:100

TRIQ L-ISQOF MAURO CARUANA

THIRD PARTY PROPERTY

Credit officer



1 credit officers

WCs - 9.67 m²


MECHANICAL VENTILATION KITCHENETTE

LIFT

Senior Compliance officer

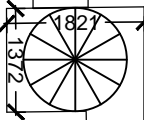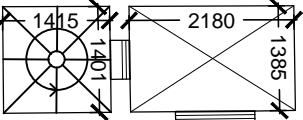

THIS DRAWING IS THE PROPERTY OF TBA PERITI IT IS PROTECTED BY THE COPYRIGHT ACT (CHAPTER 415, LAWS OF MALTA), AND IS NOT TO BE COPIED IN PART OR IN WHOLE WITHOUT WRITTEN PERMISSION			
<h1>TBA periti</h1>			
Architects, Civil & Structural Engineering Consultants 43, Main Street, Balzan BZN 1259 tel: (356) 21498532 fax: (356) 21498534 email: tbaperiti@tbaperiti.com website: www.tbaperiti.com			
Project title: PROPOSED MINOR WORKS			
Client: MALTA DEVELOPMENT BANK			
Drawing title: PROPOSED SECOND FLOOR - NO CHANGE			
Code: (10)	Drg. No: 04	Rev: 0	
Scale: 1:100	Date: 16.08.2020	Drawn by: E.M.	Checked: G.C
Paper Size: A3		Job No: MDB 5068/20	

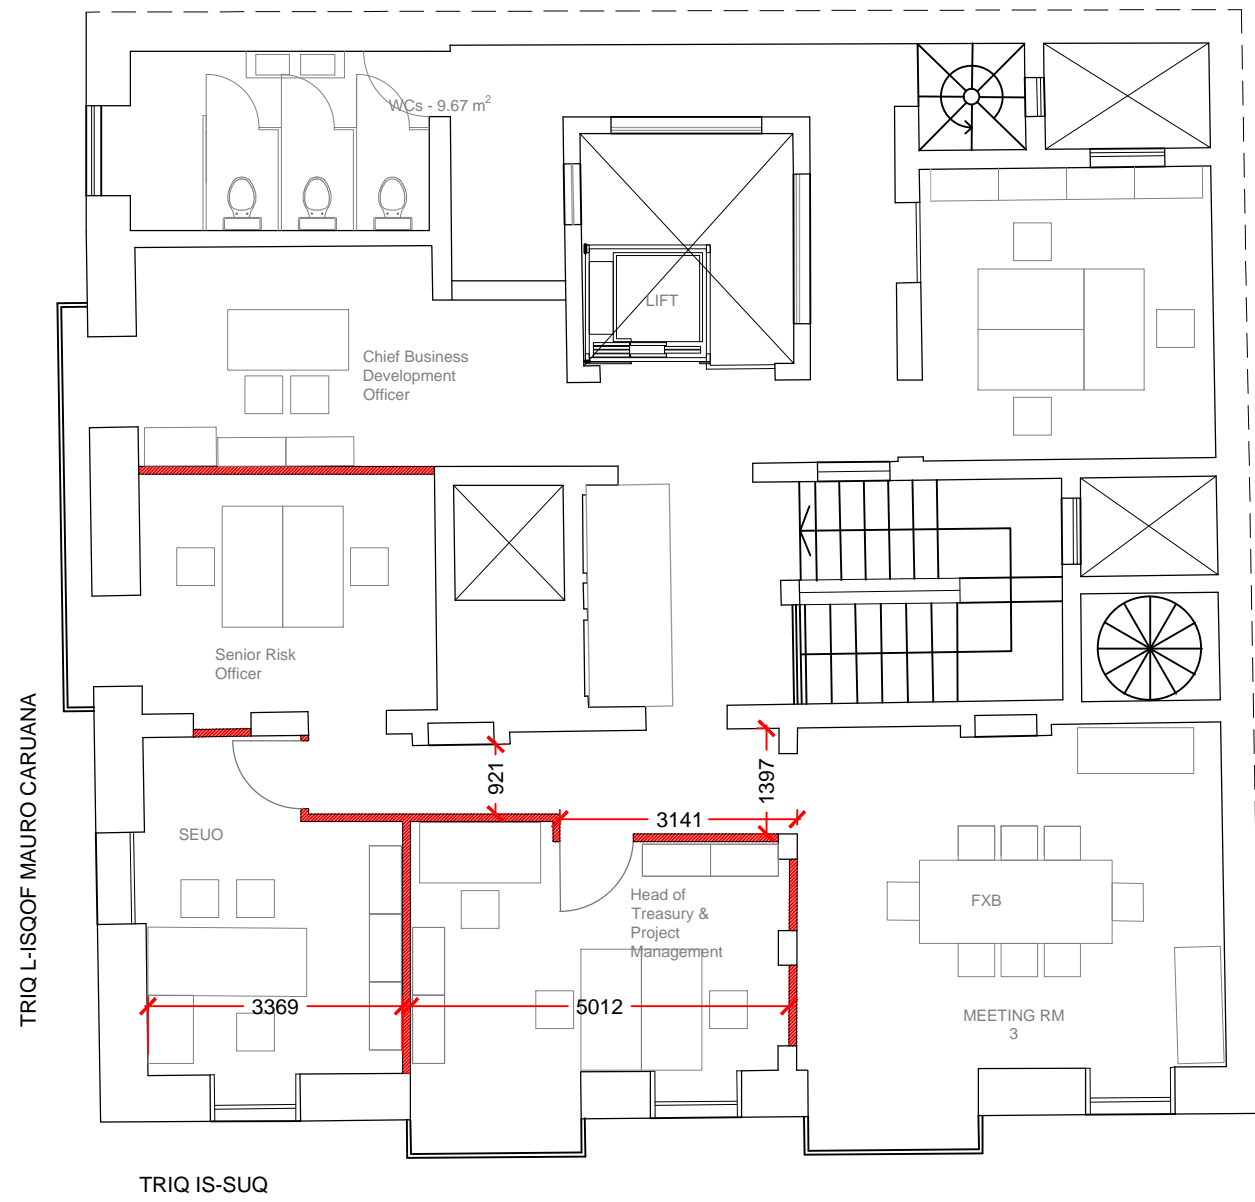

1 PROPOSED THIRD FLOOR PLAN
SCALE 1:100

KEY:



GYPSUM WALL TYPE 3 - 100mm - 12.5mm GYPSUM BOARDS

rev no	drawn	date	description

THIS DRAWING IS THE PROPERTY OF TBA PERITI
IT IS PROTECTED BY THE COPYRIGHT ACT (CHAPTER 415, LAWS OF MALTA),
AND IS NOT TO BE COPIED IN PART OR IN WHOLE
WITHOUT WRITTEN PERMISSION



Architects, Civil & Structural Engineering Consultants
43, Main Street, Balzan BZN 1259
tel: (356) 21498532 fax: (356) 21498534
email: tbaperiti@tbaperiti.com
website: www.tbaperiti.com

Project title:
PROPOSED MINOR WORKS


Client:
MALTA DEVELOPMENT BANK

Drawing title:
PROPOSED WORKS AT THIRD FLOOR PLAN



Code: (10)	Drg. No: 05	Rev: 0
----------------------	-----------------------	------------------

Scale: 1:100	Date: 16.08.2020	Drawn by: E.M.	Checked: G.C
-----------------	---------------------	-------------------	-----------------

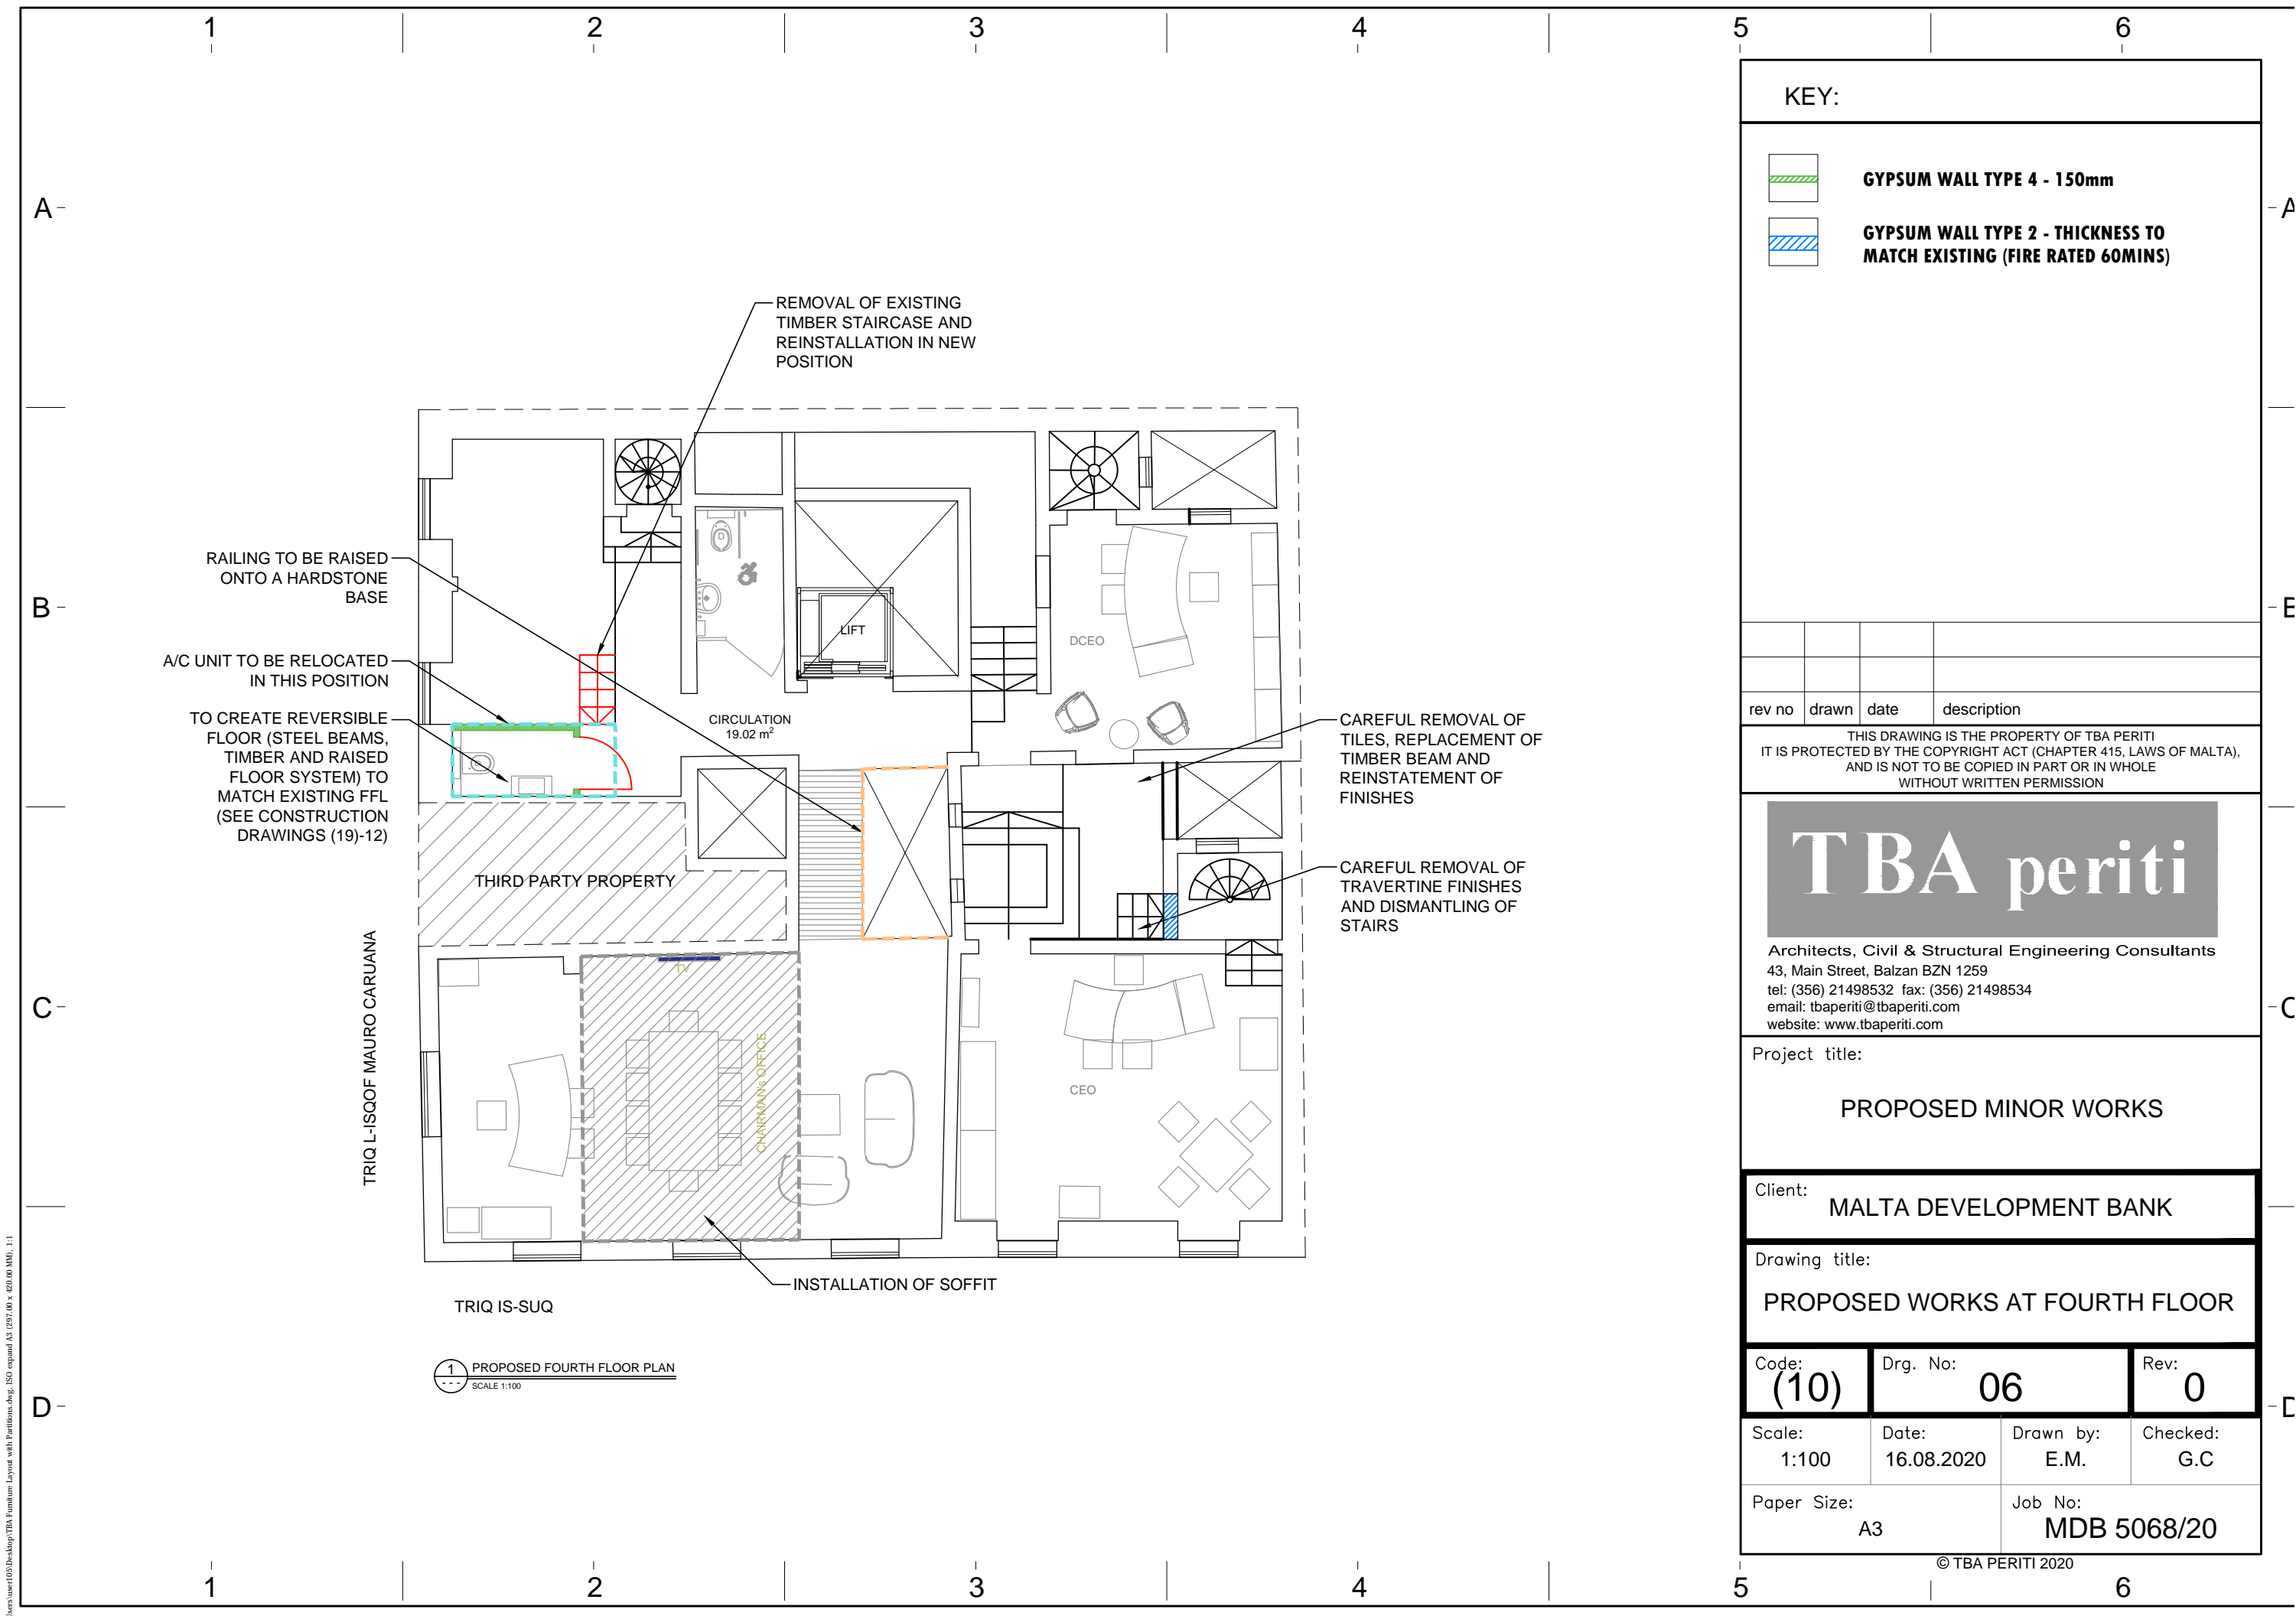Paper Size: A3	Job No: MDB 5068/20
-------------------	-------------------------------



KEY:

-  **GYPSUM WALL TYPE 4 - 150mm**
-  **GYPSUM WALL TYPE 2 - THICKNESS TO MATCH EXISTING (FIRE RATED 60MINS)**

rev no	drawn	date	description

THIS DRAWING IS THE PROPERTY OF TBA PERITI
IT IS PROTECTED BY THE COPYRIGHT ACT (CHAPTER 415, LAWS OF MALTA),
AND IS NOT TO BE COPIED IN PART OR IN WHOLE
WITHOUT WRITTEN PERMISSION



Architects, Civil & Structural Engineering Consultants
43, Main Street, Balzan BZN 1259
tel: (356) 21498532 fax: (356) 21498534
email: tbaperiti@tbaperiti.com
website: www.tbaperiti.com

Project title:
PROPOSED MINOR WORKS

Client:
MALTA DEVELOPMENT BANK

Drawing title:
PROPOSED WORKS AT FOURTH FLOOR


Code: (10)	Drg. No: 06	Rev: 0
----------------------	-----------------------	------------------

Scale: 1:100	Date: 16.08.2020	Drawn by: E.M.	Checked: G.C
-----------------	---------------------	-------------------	-----------------

Paper Size: A3	Job No: MDB 5068/20
-------------------	-------------------------------

1 PROPOSED FOURTH FLOOR PLAN
SCALE 1:100

C:\Users\user105\Desktop\TBA Furniture Layout with Partitions.dwg, ISO expand A3 (297,00 x 420,00 MM), 1:1

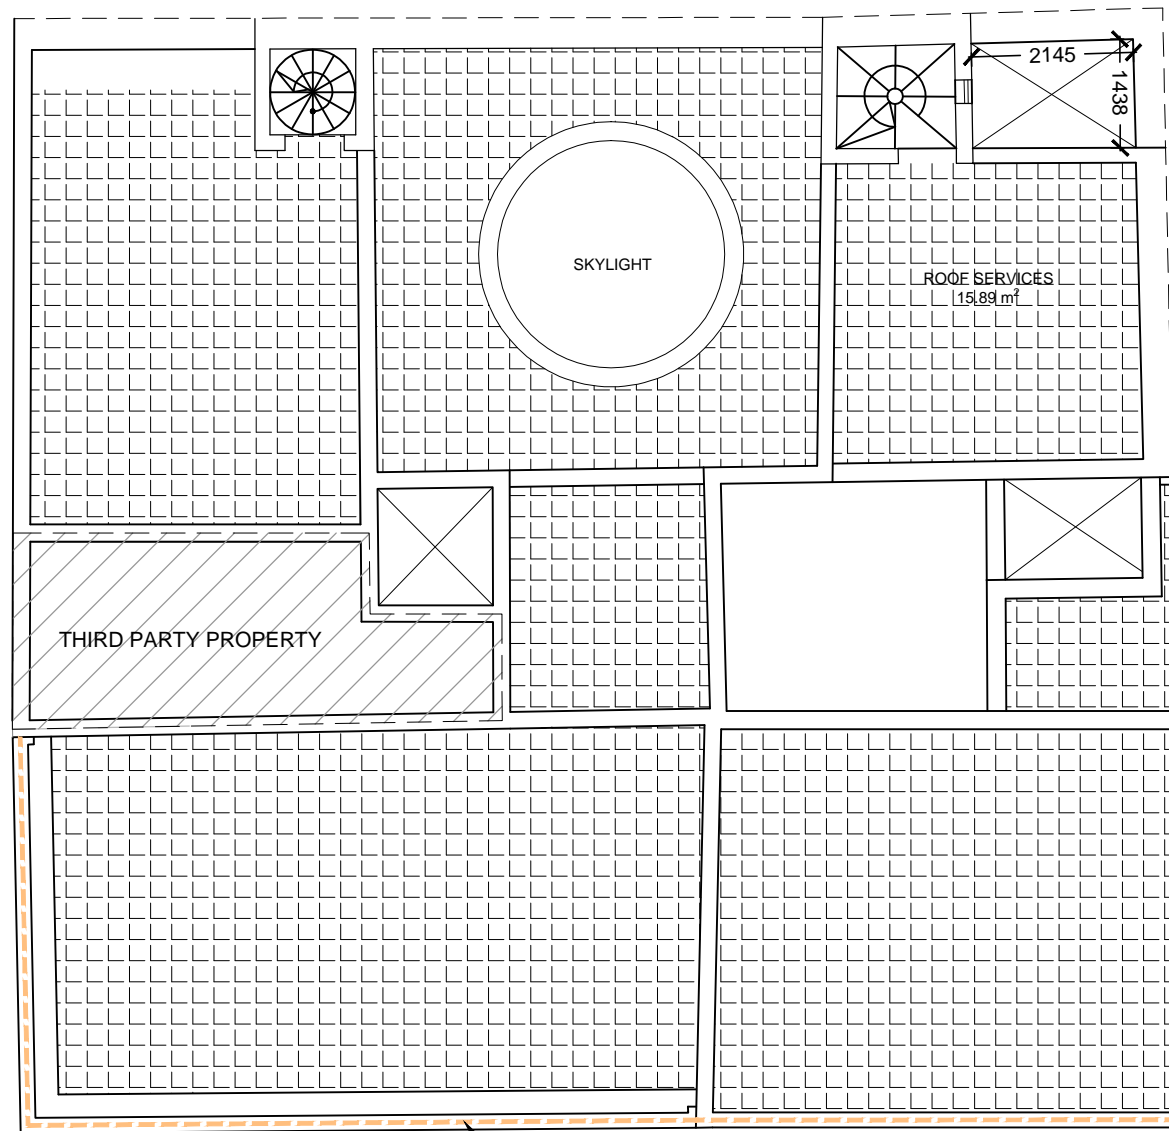


1 PROPOSED ROOF PLAN
SCALE 1:100

PROPOSED RAILING

THIS DRAWING IS THE PROPERTY OF TBA PERITI IT IS PROTECTED BY THE COPYRIGHT ACT (CHAPTER 415, LAWS OF MALTA), AND IS NOT TO BE COPIED IN PART OR IN WHOLE WITHOUT WRITTEN PERMISSION			
TBA periti			
Architects, Civil & Structural Engineering Consultants 43, Main Street, Balzan BZN 1259 tel: (356) 21498532 fax: (356) 21498534 email: tbaperiti@tbaperiti.com website: www.tbaperiti.com			
Project title: PROPOSED MINOR WORKS			
Client: MALTA DEVELOPMENT BANK			
Drawing title: PROPOSED ROOF PLAN			
Code: (10)	Drg. No: 07	Rev: 0	
Scale: 1:100	Date: 16.08.2020	Drawn by: E.M.	Checked: G.C
Paper Size: A3		Job No: MDB 5068/20	

C:\Users\user103\Desktop\TBA Furniture Layout with Partitions.dwg, ISO expand A3 (297.00 x 420.00 MM), 1:1

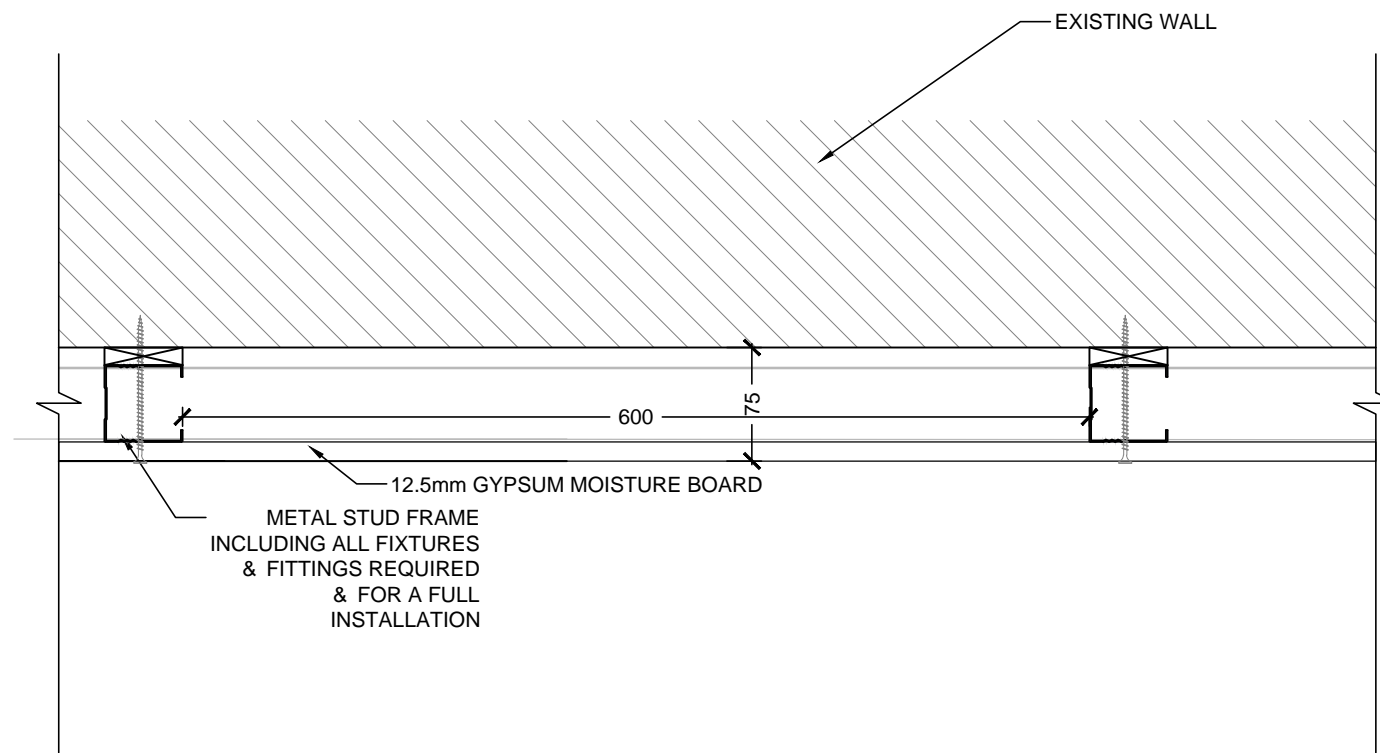

1 WALL LINING TYPE 1
 --- SCALE 1:5

rev no	drawn	date	description

THIS DRAWING IS THE PROPERTY OF TBA PERITI
 IT IS PROTECTED BY THE COPYRIGHT ACT (CHAPTER 415, LAWS OF MALTA),
 AND IS NOT TO BE COPIED IN PART OR IN WHOLE
 WITHOUT WRITTEN PERMISSION



Architects, Civil & Structural Engineering Consultants
 43, Main Street, Balzan BZN 1259
 tel: (356) 21498532 fax: (356) 21498534
 email: tbaperiti@tbaperiti.com
 website: www.tbaperiti.com

Project title:
PROPOSED MINOR WORKS


Client:
MALTA DEVELOPMENT BANK

Drawing title:
PROPOSED WALL LINING - TYPE 1

Code: (19)	Drg. No: 10	Rev: 0
----------------------	-----------------------	------------------

Scale: 1:5	Date: 16.08.2020	Drawn by: E.M.	Checked: G.C
---------------	---------------------	-------------------	-----------------

Paper Size: A3	Job No: MDB 5068/20
-------------------	------------------------

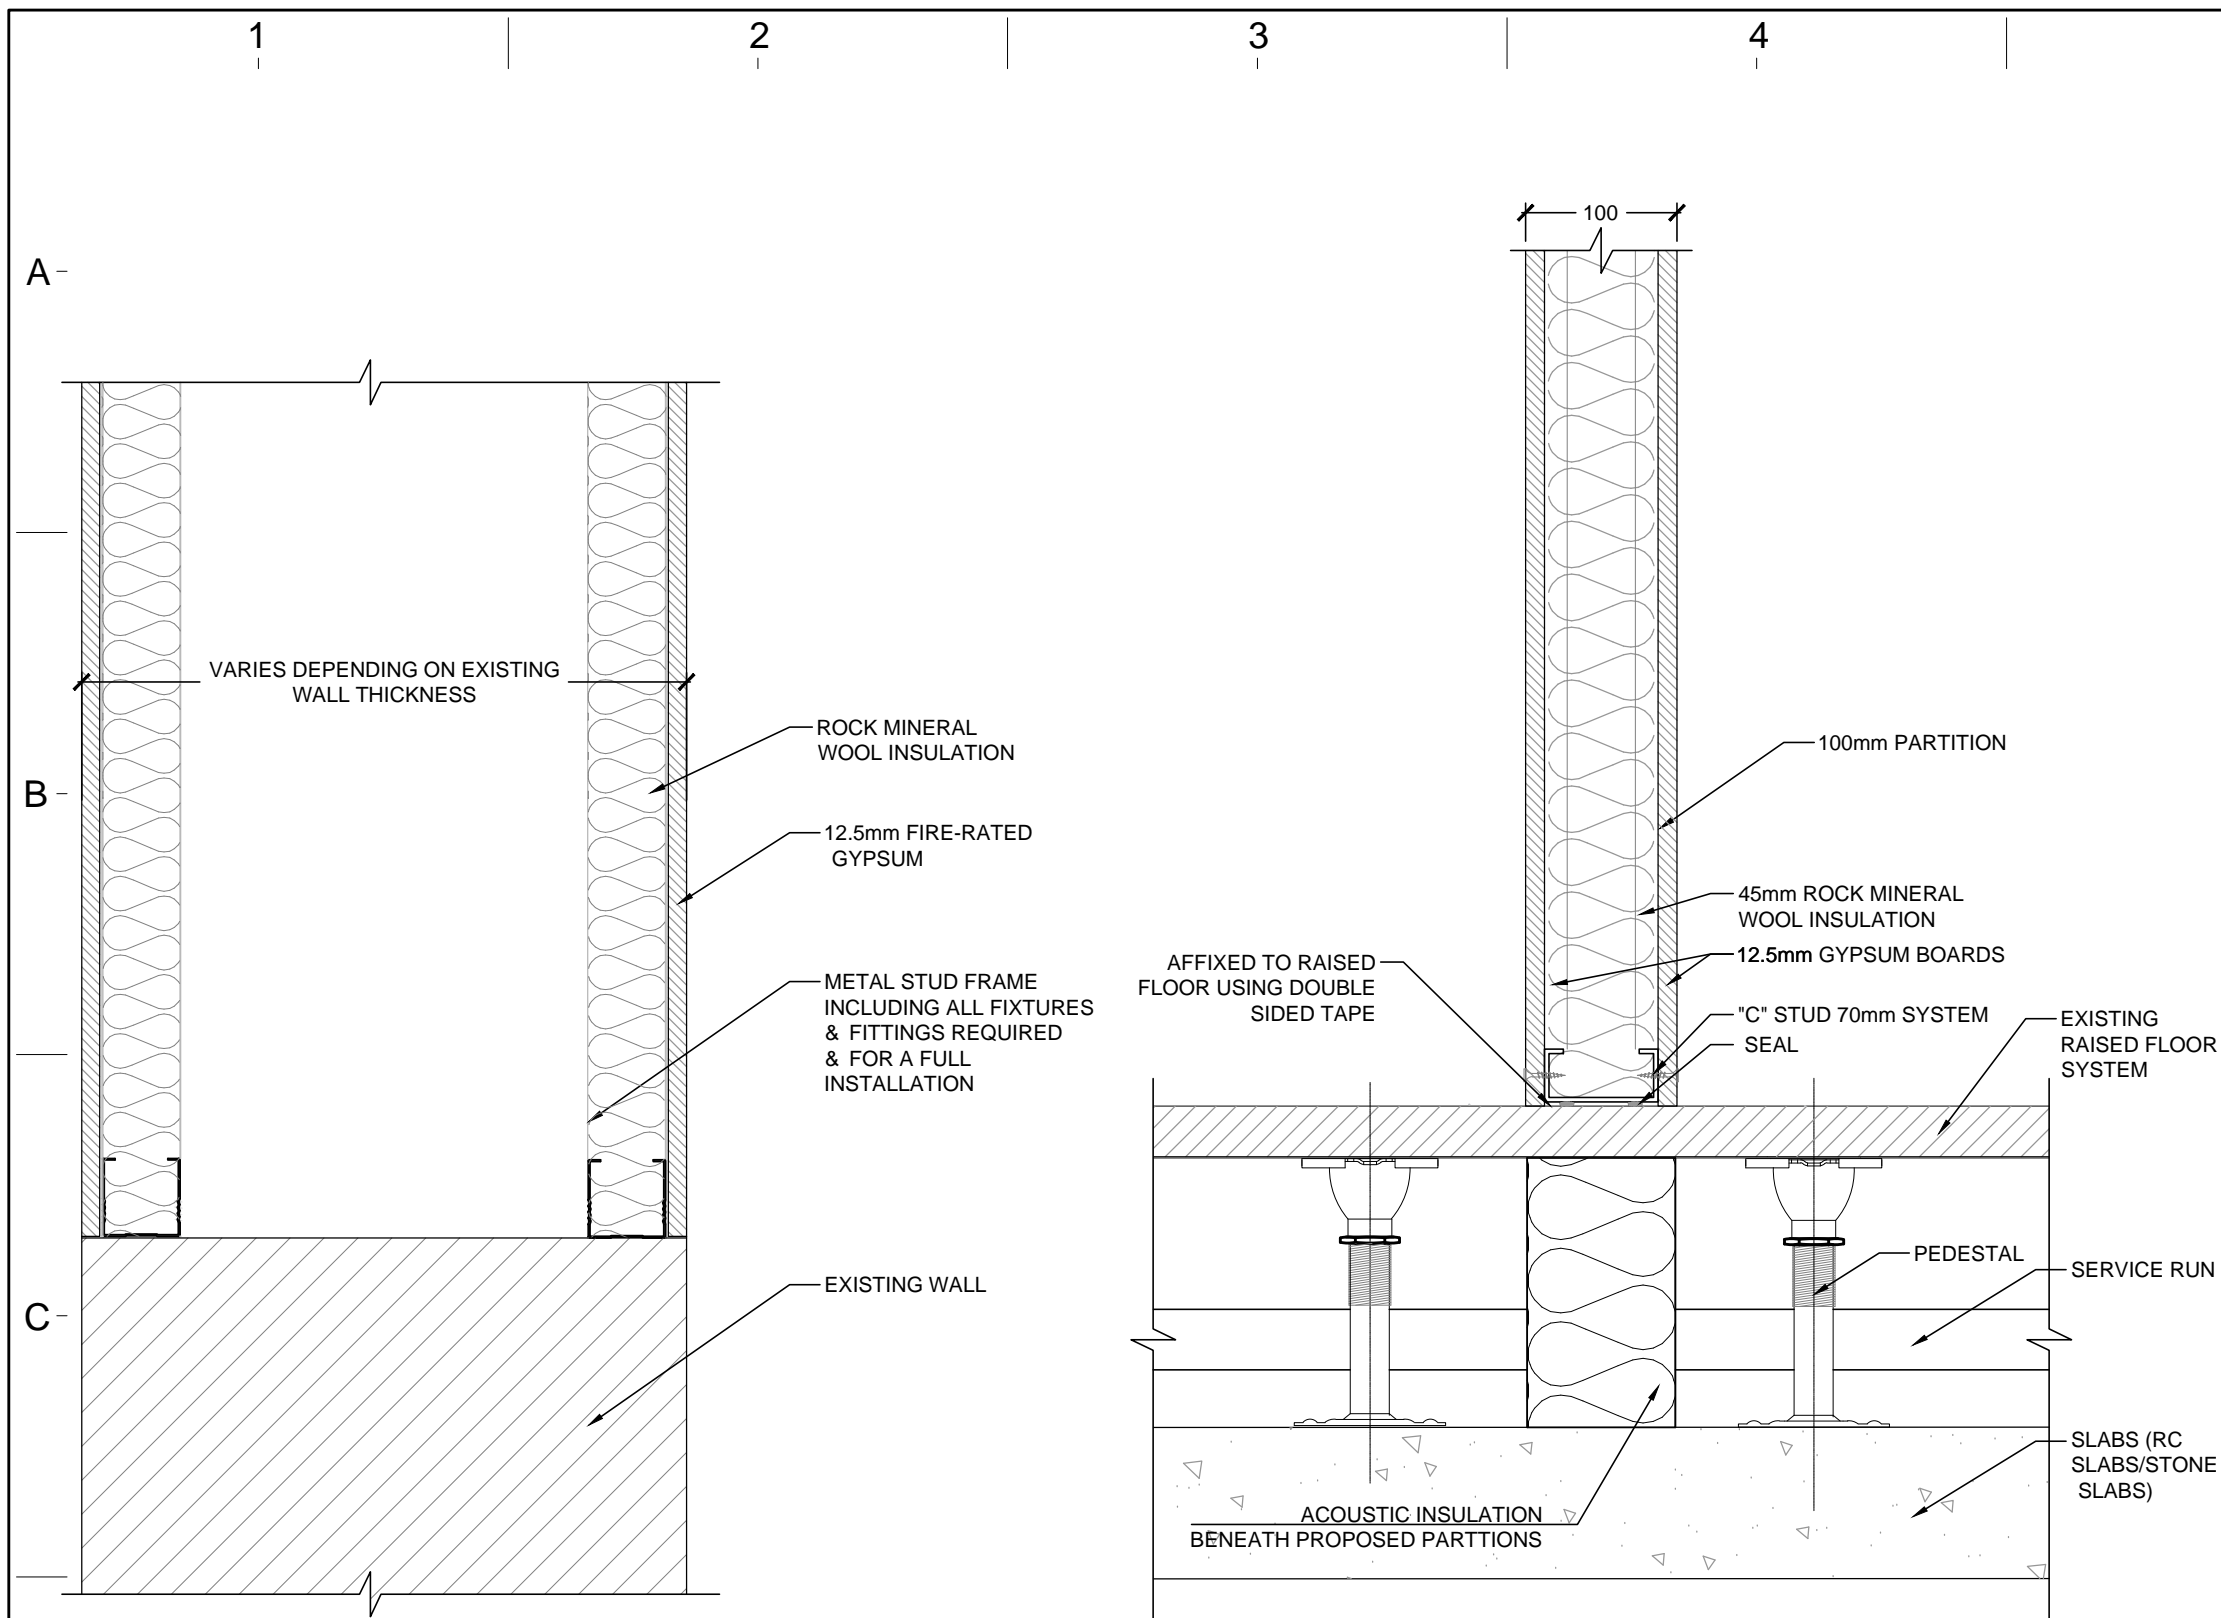

2 GYPSUM WALL TYPE 2
--- SCALE 1:5

3 GYPSUM WALL TYPE 3
--- SCALE 1:5

rev no	drawn	date	description

THIS DRAWING IS THE PROPERTY OF TBA PERITI
IT IS PROTECTED BY THE COPYRIGHT ACT (CHAPTER 415, LAWS OF MALTA),
AND IS NOT TO BE COPIED IN PART OR IN WHOLE
WITHOUT WRITTEN PERMISSION



Architects, Civil & Structural Engineering Consultants
43, Main Street, Balzan BZN 1259
tel: (356) 21498532 fax: (356) 21498534
email: tbaperiti@tbaperiti.com
website: www.tbaperiti.com

Project title:
PROPOSED MINOR WORKS

Client:
MALTA DEVELOPMENT BANK


Drawing title:
PROPOSED PARTITIONS - TYPES 2 AND 3

Code: (19)	Drg. No: 11	Rev: 0
----------------------	-----------------------	------------------


Scale: 1:5	Date: 16.08.2020	Drawn by: E.M.	Checked: G.C
---------------	---------------------	-------------------	-----------------

Paper Size: A3	Job No: MDB 5068/20
-------------------	-------------------------------


C:\Users\user105\Desktop\TBA Furniture Layout with Partitions.dwg, ISO expand A3 (297,00 x 420,00 MM), 1:1

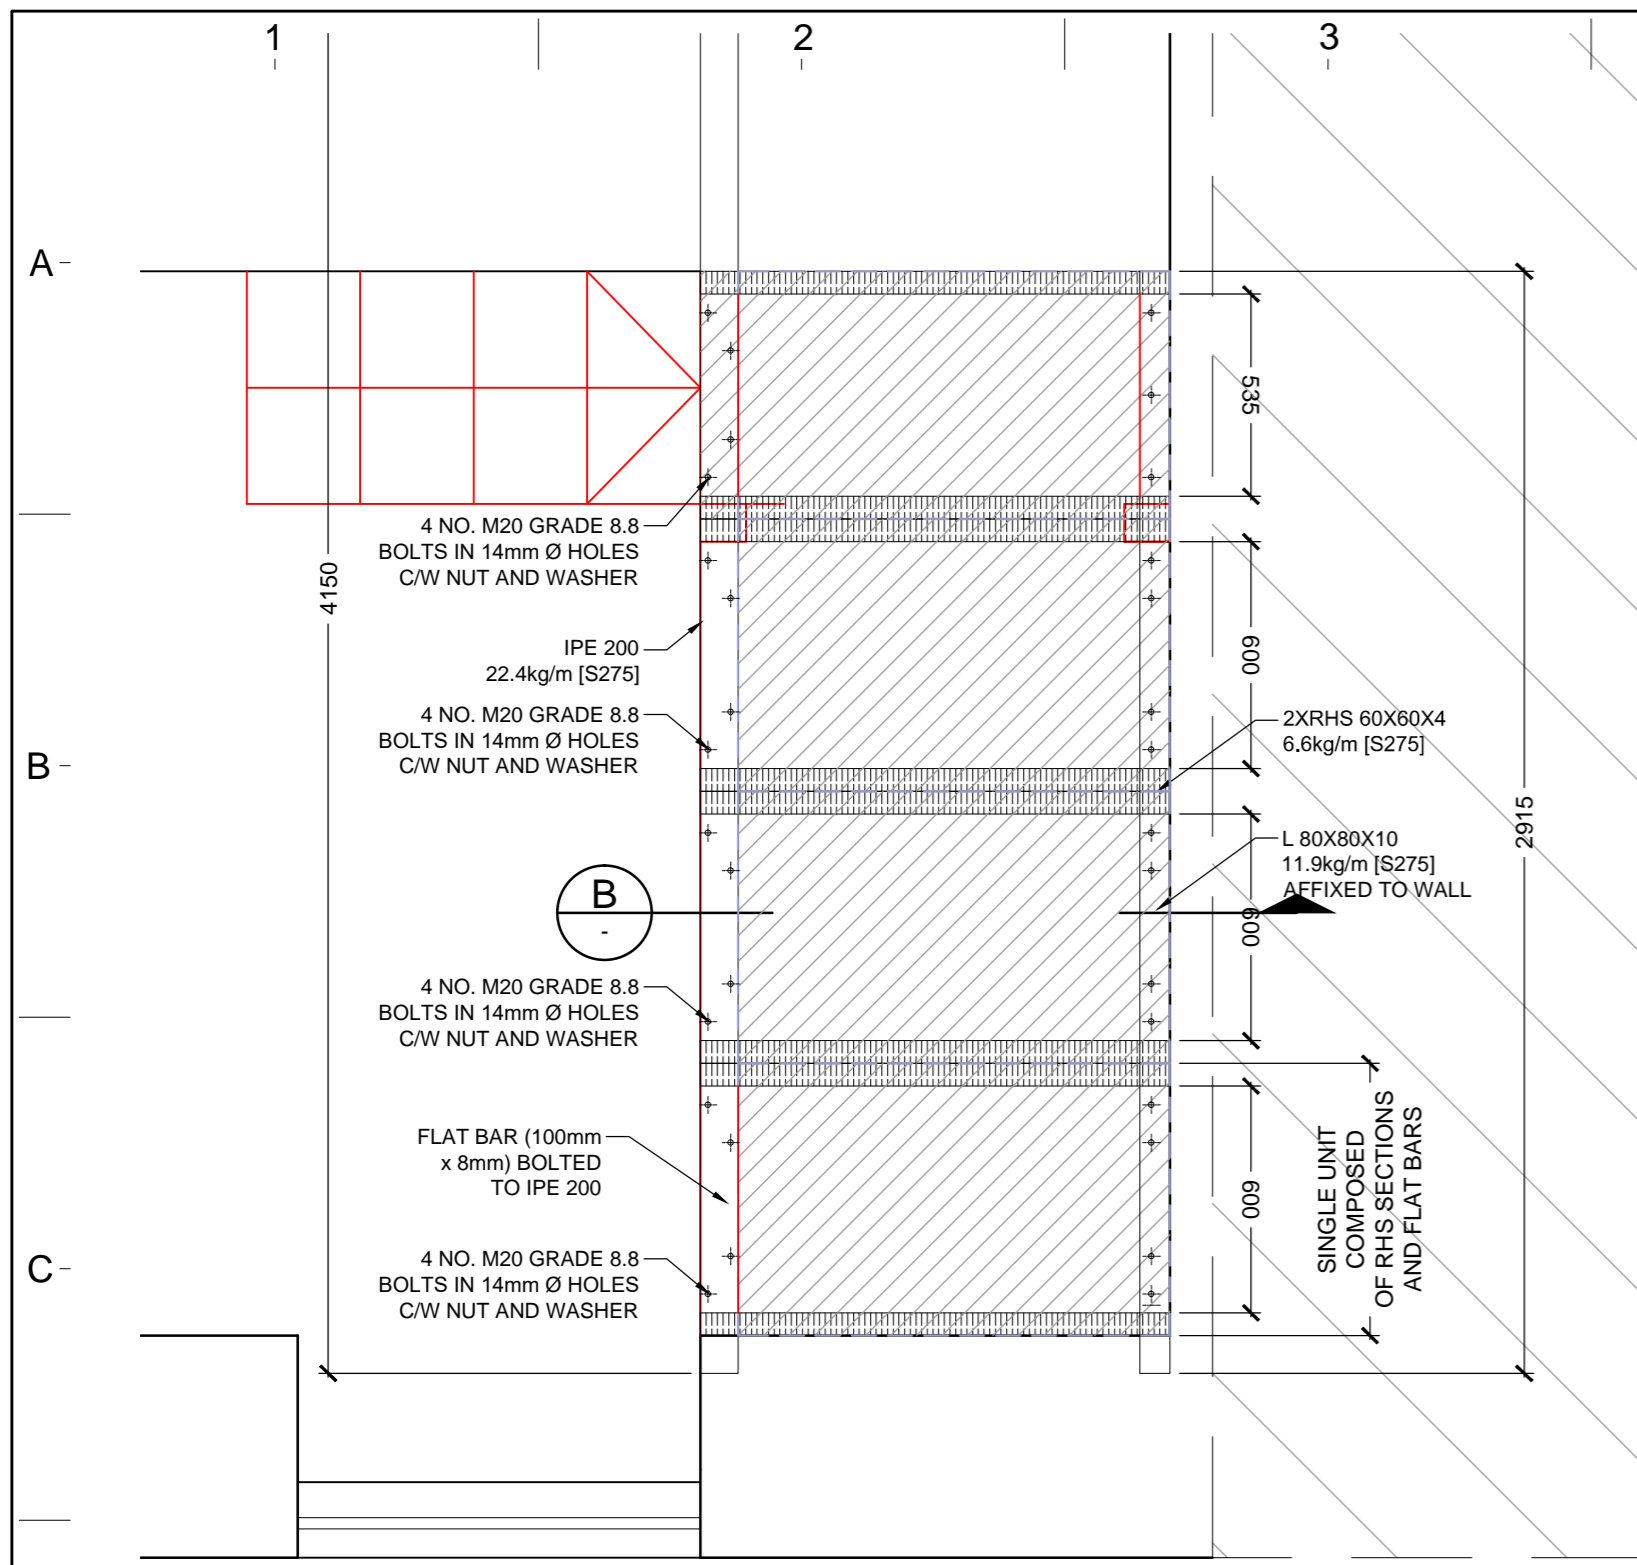

1 PROPOSED PLAN
--- SCALE 1:20

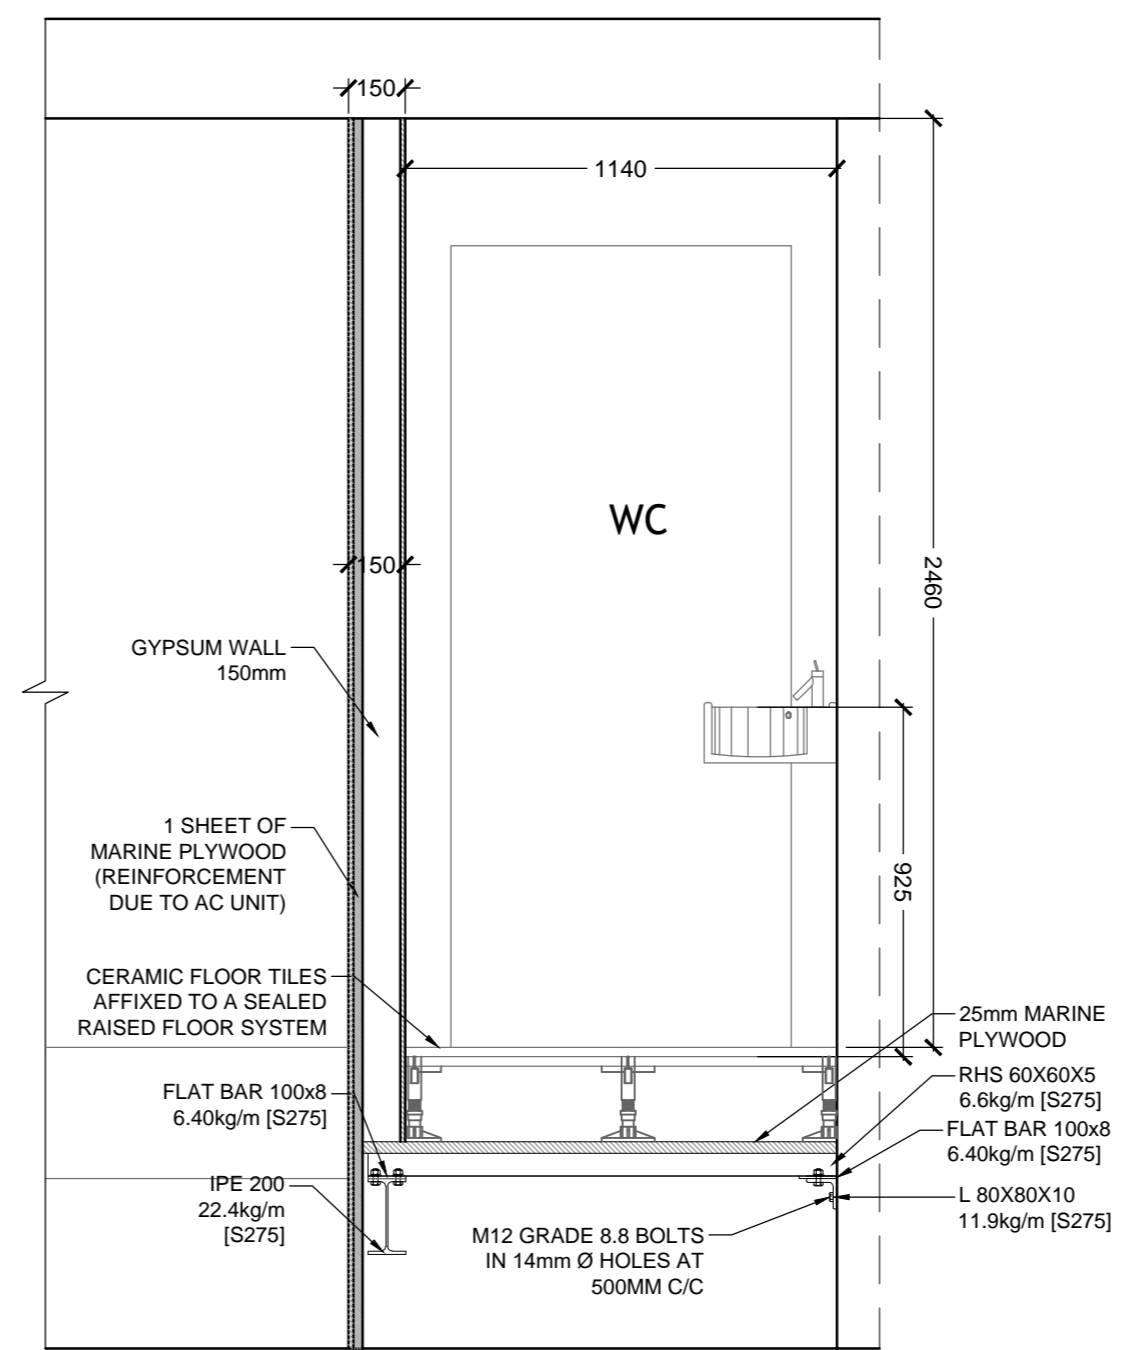

B PROPOSED SECTION B
--- SCALE 1:20

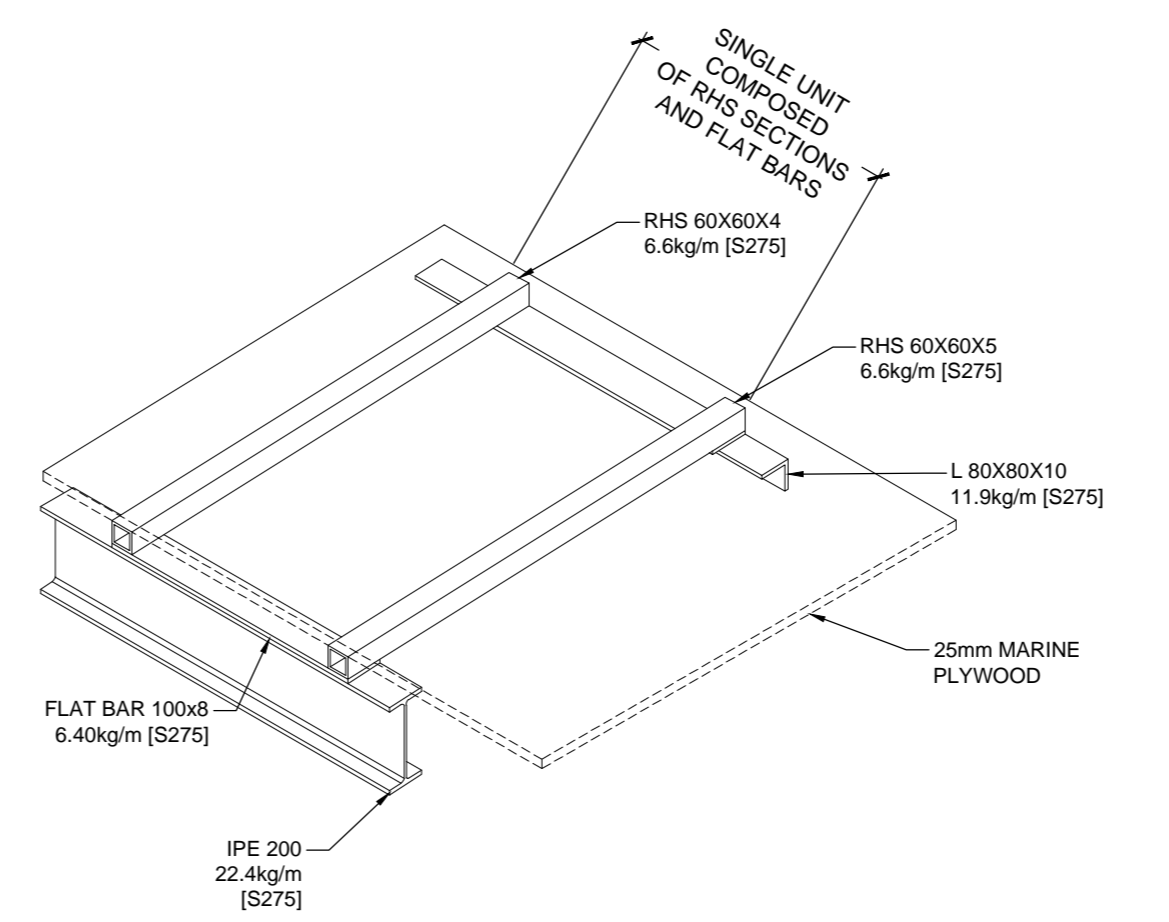

B PROPOSED ISOMETRIC VIEW
--- SCALE 1:20

rev no	drawn	date	description

THIS DRAWING IS THE PROPERTY OF TBA PERITI
IT IS PROTECTED BY THE COPYRIGHT ACT (CHAPTER 415, LAWS OF MALTA),
AND IS NOT TO BE COPIED IN PART OR IN WHOLE
WITHOUT WRITTEN PERMISSION

TBA periti

Architects, Civil & Structural Engineering Consultants
43, Main Street, Balzan BZN 1259
tel: (356) 21498532 fax: (356) 21498534
email: tbaperiti@tbaperiti.com
website: www.tbaperiti.com

Project title:


PROPOSED MINOR WORKS

Client:
MALTA DEVELOPMENT BANK

Drawing title:
PROPOSED STRUCTURE AT FOURTH FLOOR

Code: (19)	Drg. No: 12	Rev: 0
Scale: 1:20	Date: 16.08.2020	Drawn by: G.C./E.M.
		Checked: G.C.

Paper Size: A2 Job No: **MDB 5068/20**

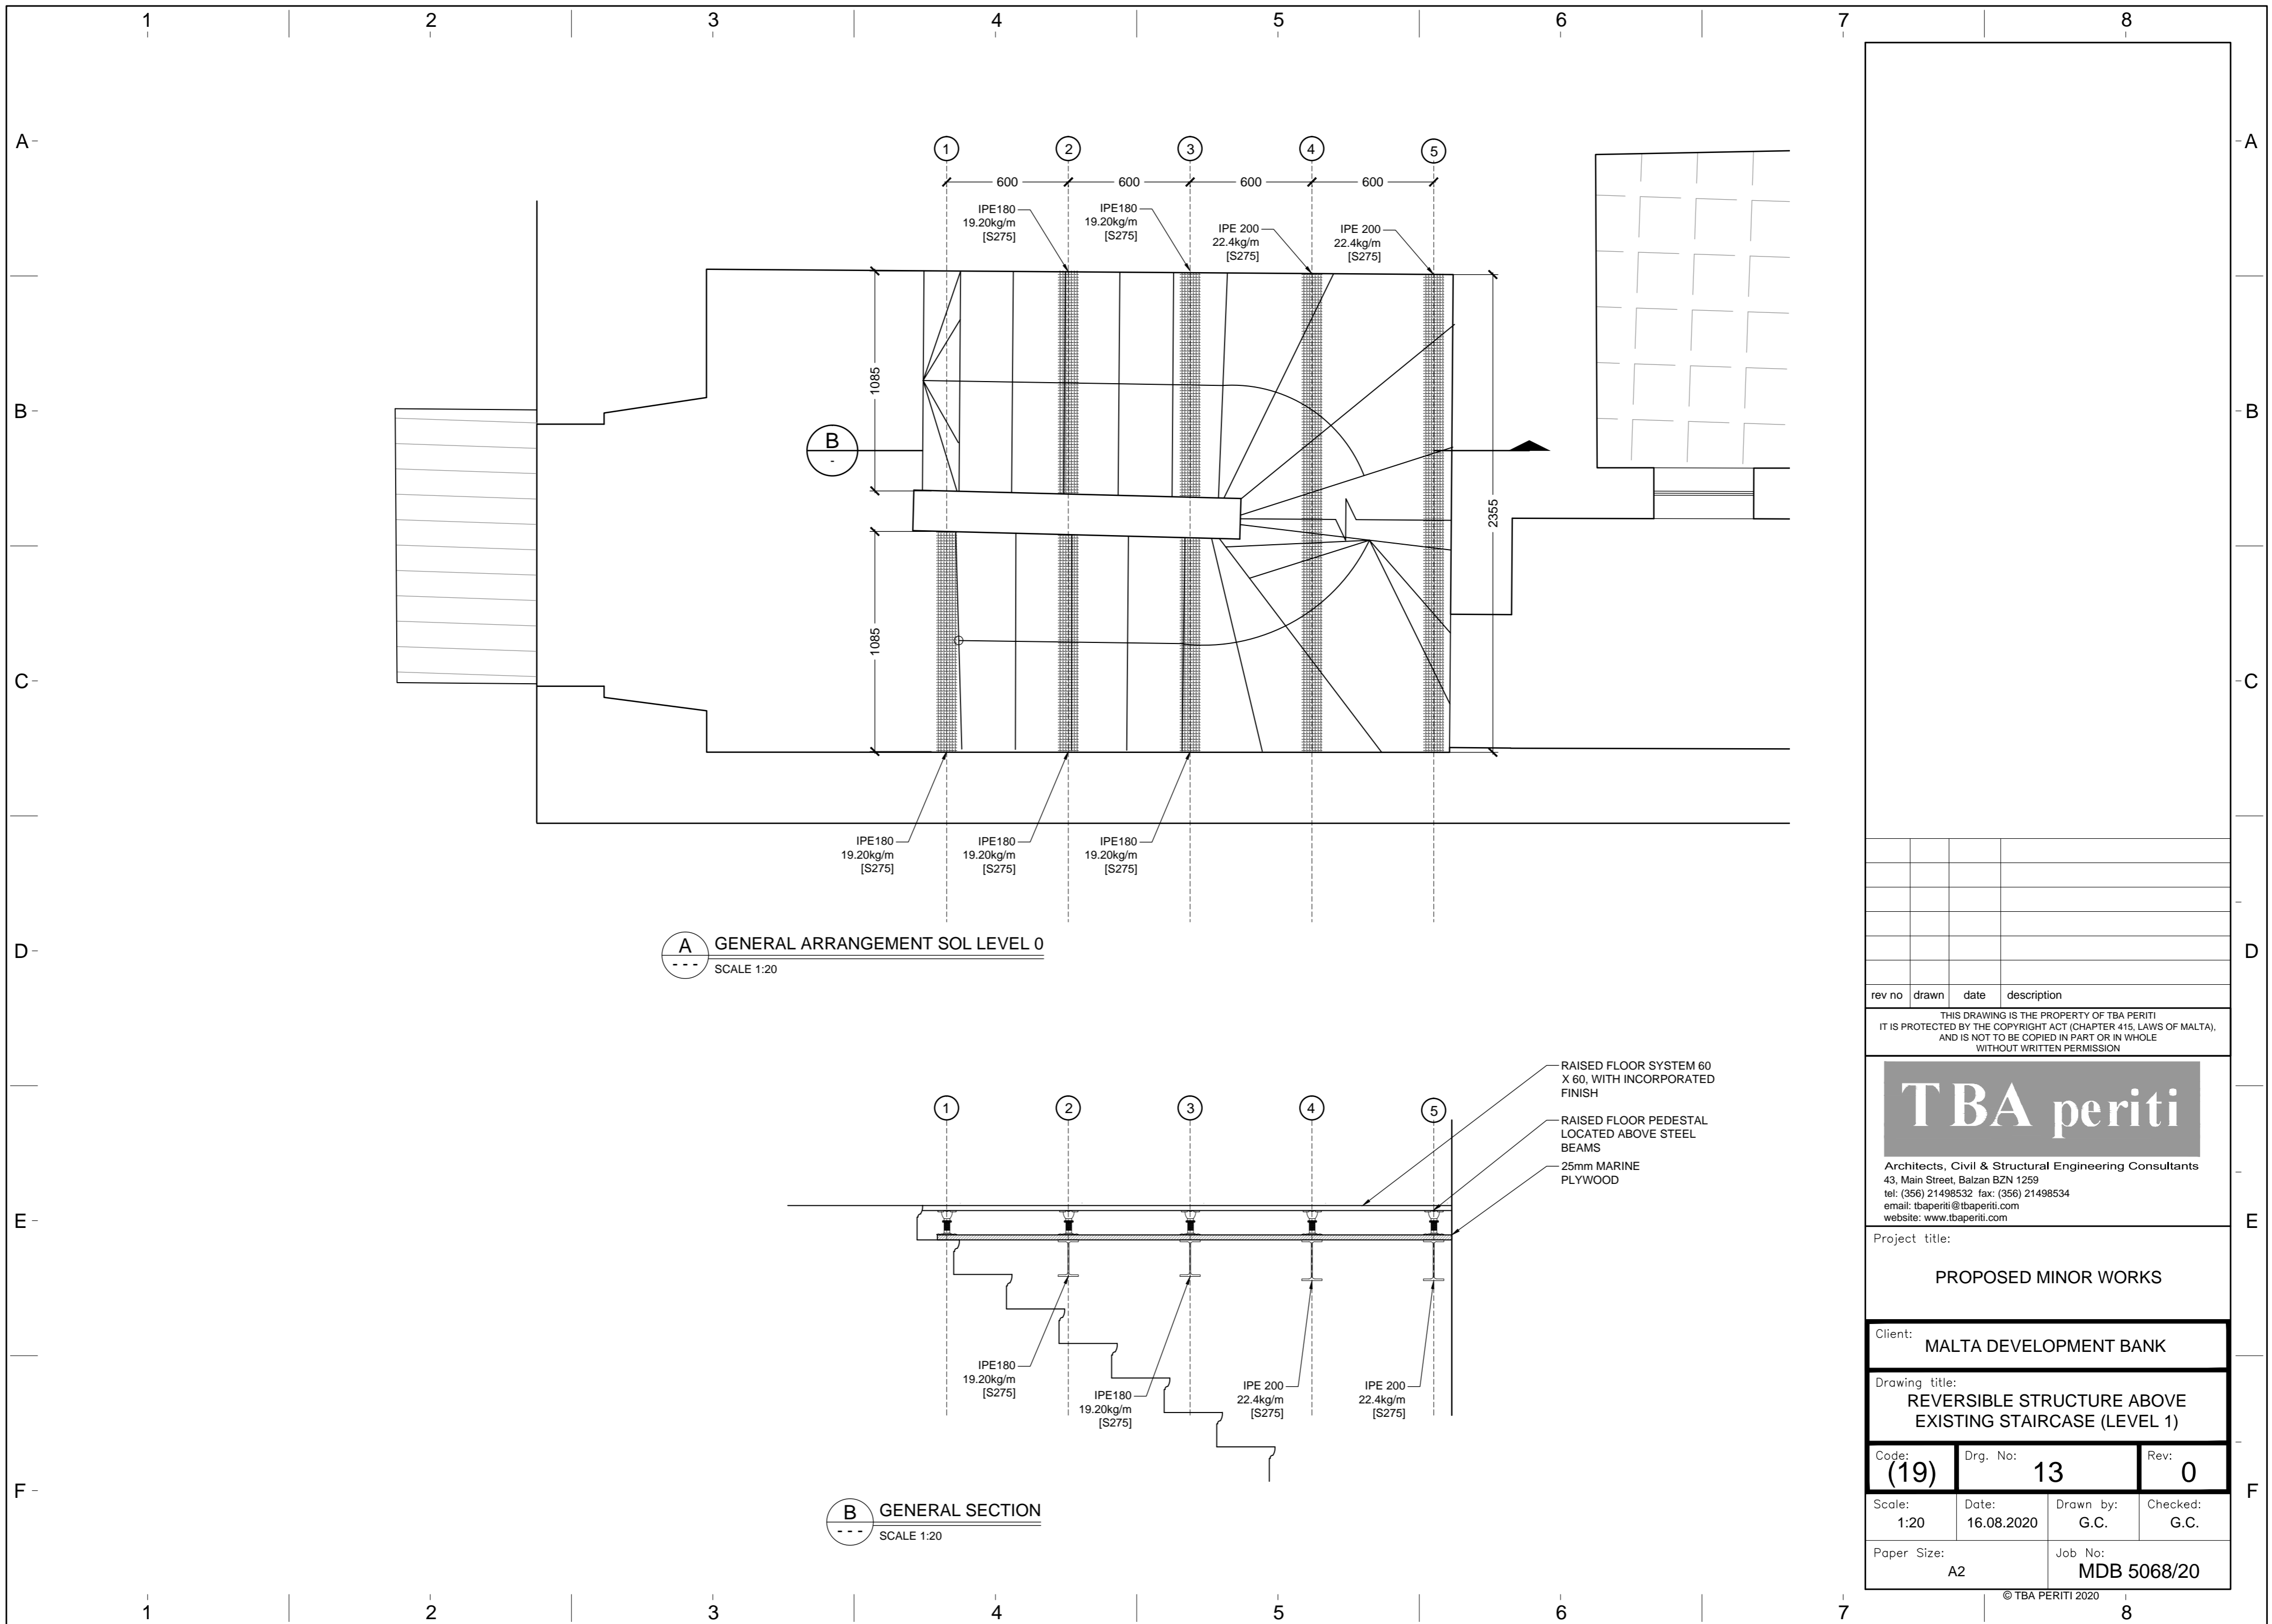

rev no	drawn	date	description

THIS DRAWING IS THE PROPERTY OF TBA PERITI
 IT IS PROTECTED BY THE COPYRIGHT ACT (CHAPTER 415, LAWS OF MALTA),
 AND IS NOT TO BE COPIED IN PART OR IN WHOLE
 WITHOUT WRITTEN PERMISSION

TBA periti


Architects, Civil & Structural Engineering Consultants
 43, Main Street, Balzan BZN 1259
 tel: (356) 21498532 fax: (356) 21498534
 email: tbaperiti@tbaperiti.com
 website: www.tbaperiti.com

Project title:
PROPOSED MINOR WORKS



Client:
MALTA DEVELOPMENT BANK

Drawing title:
REVERSIBLE STRUCTURE ABOVE EXISTING STAIRCASE (LEVEL 1)


Code: (19)	Drg. No: 13	Rev: 0
Scale: 1:20	Date: 16.08.2020	Drawn by: G.C.
		Checked: G.C.
Paper Size: A2	Job No: MDB 5068/20	

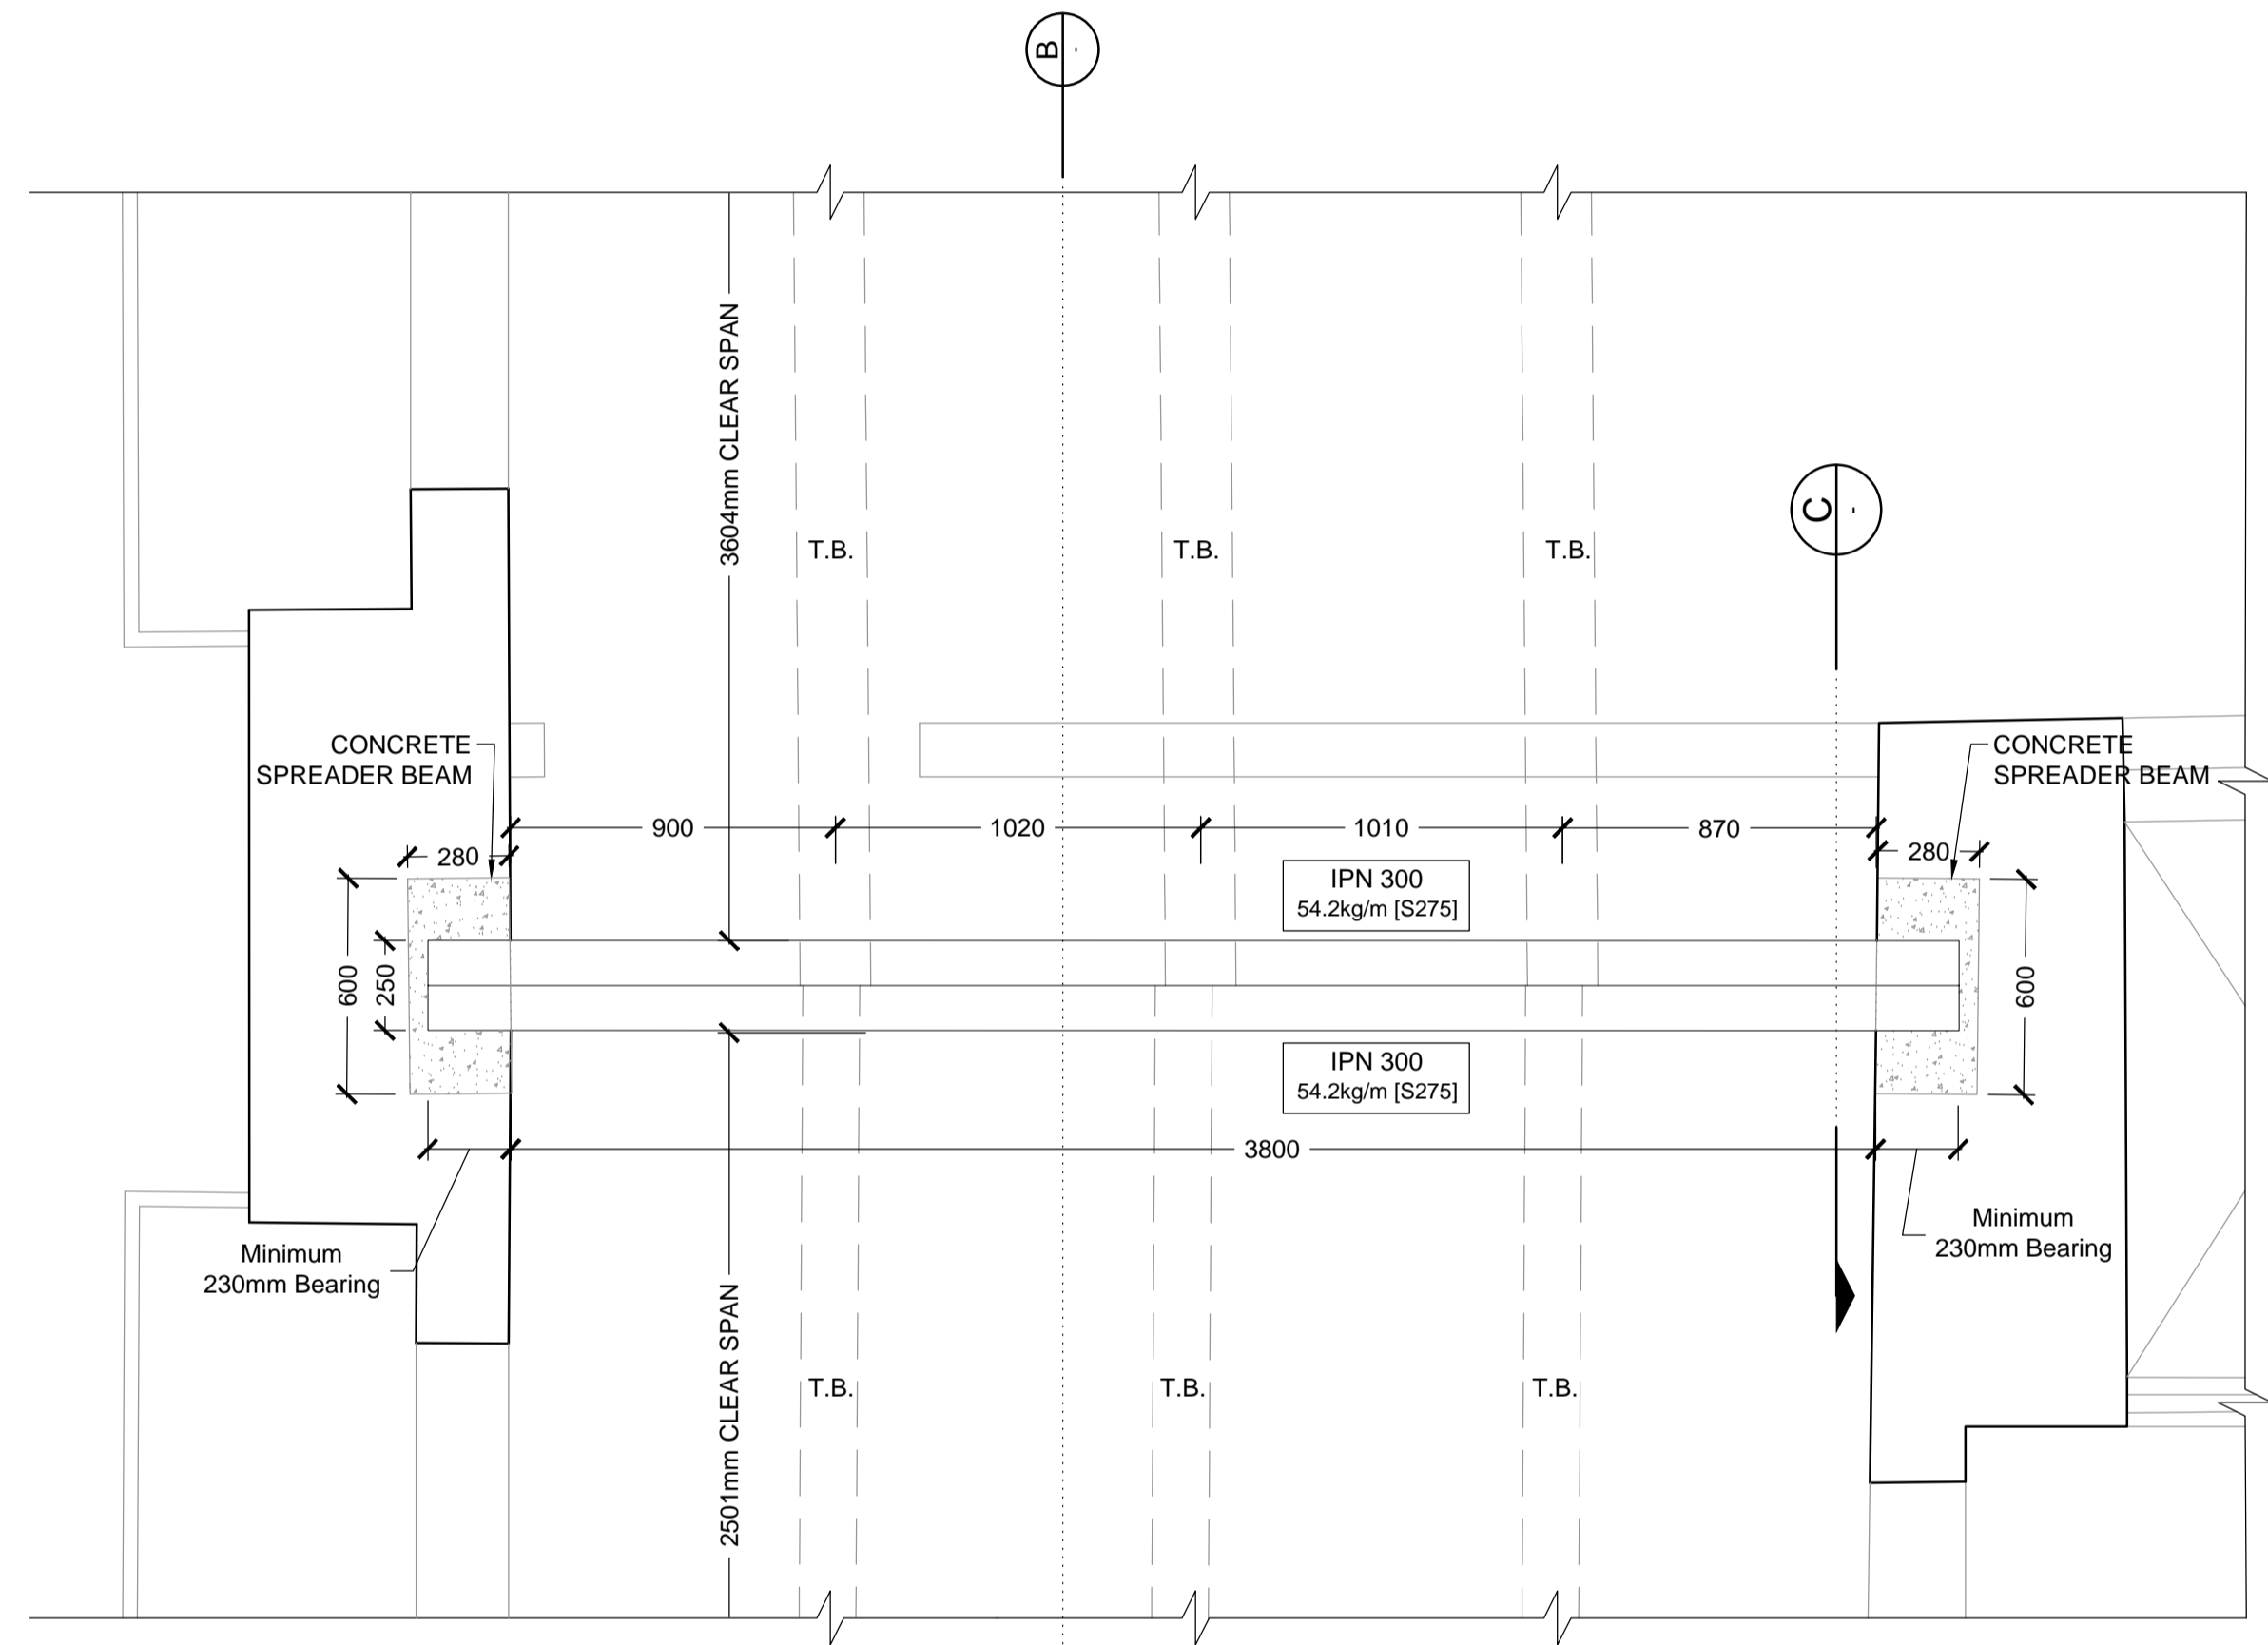

A GENERAL ARRANGEMENT SOL LEVEL 1
SCALE 1:20

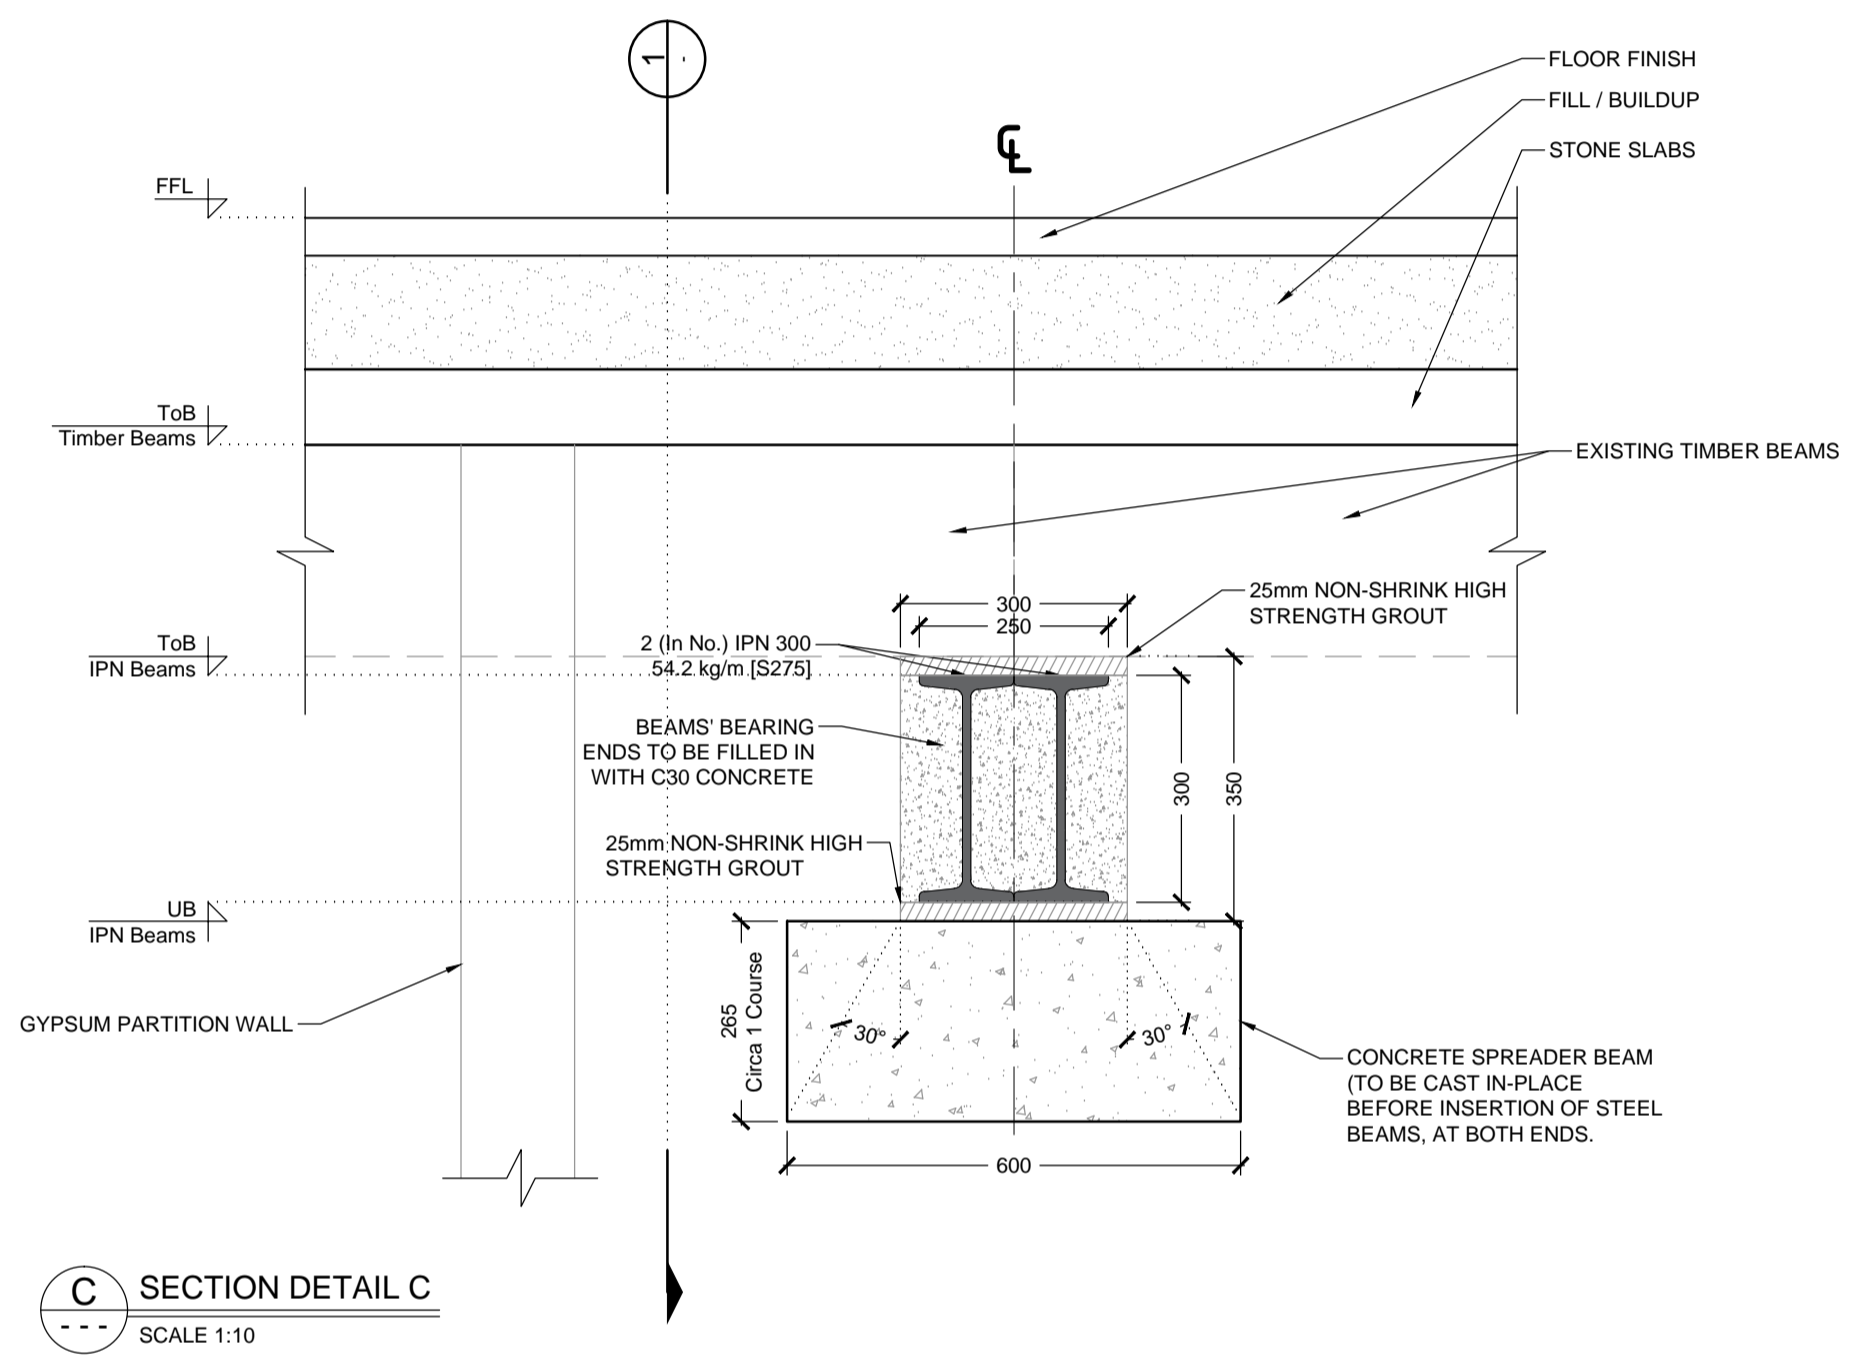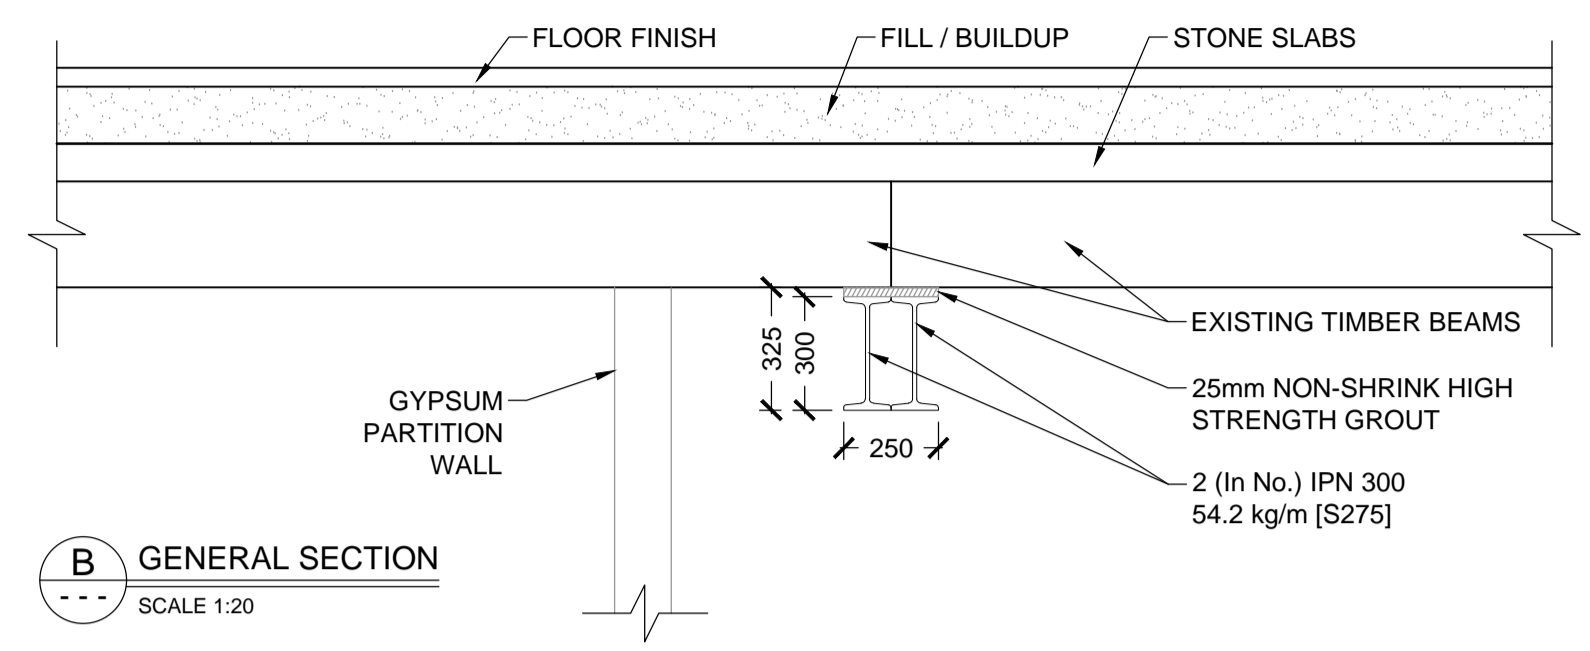

C SECTION DETAIL C
SCALE 1:10

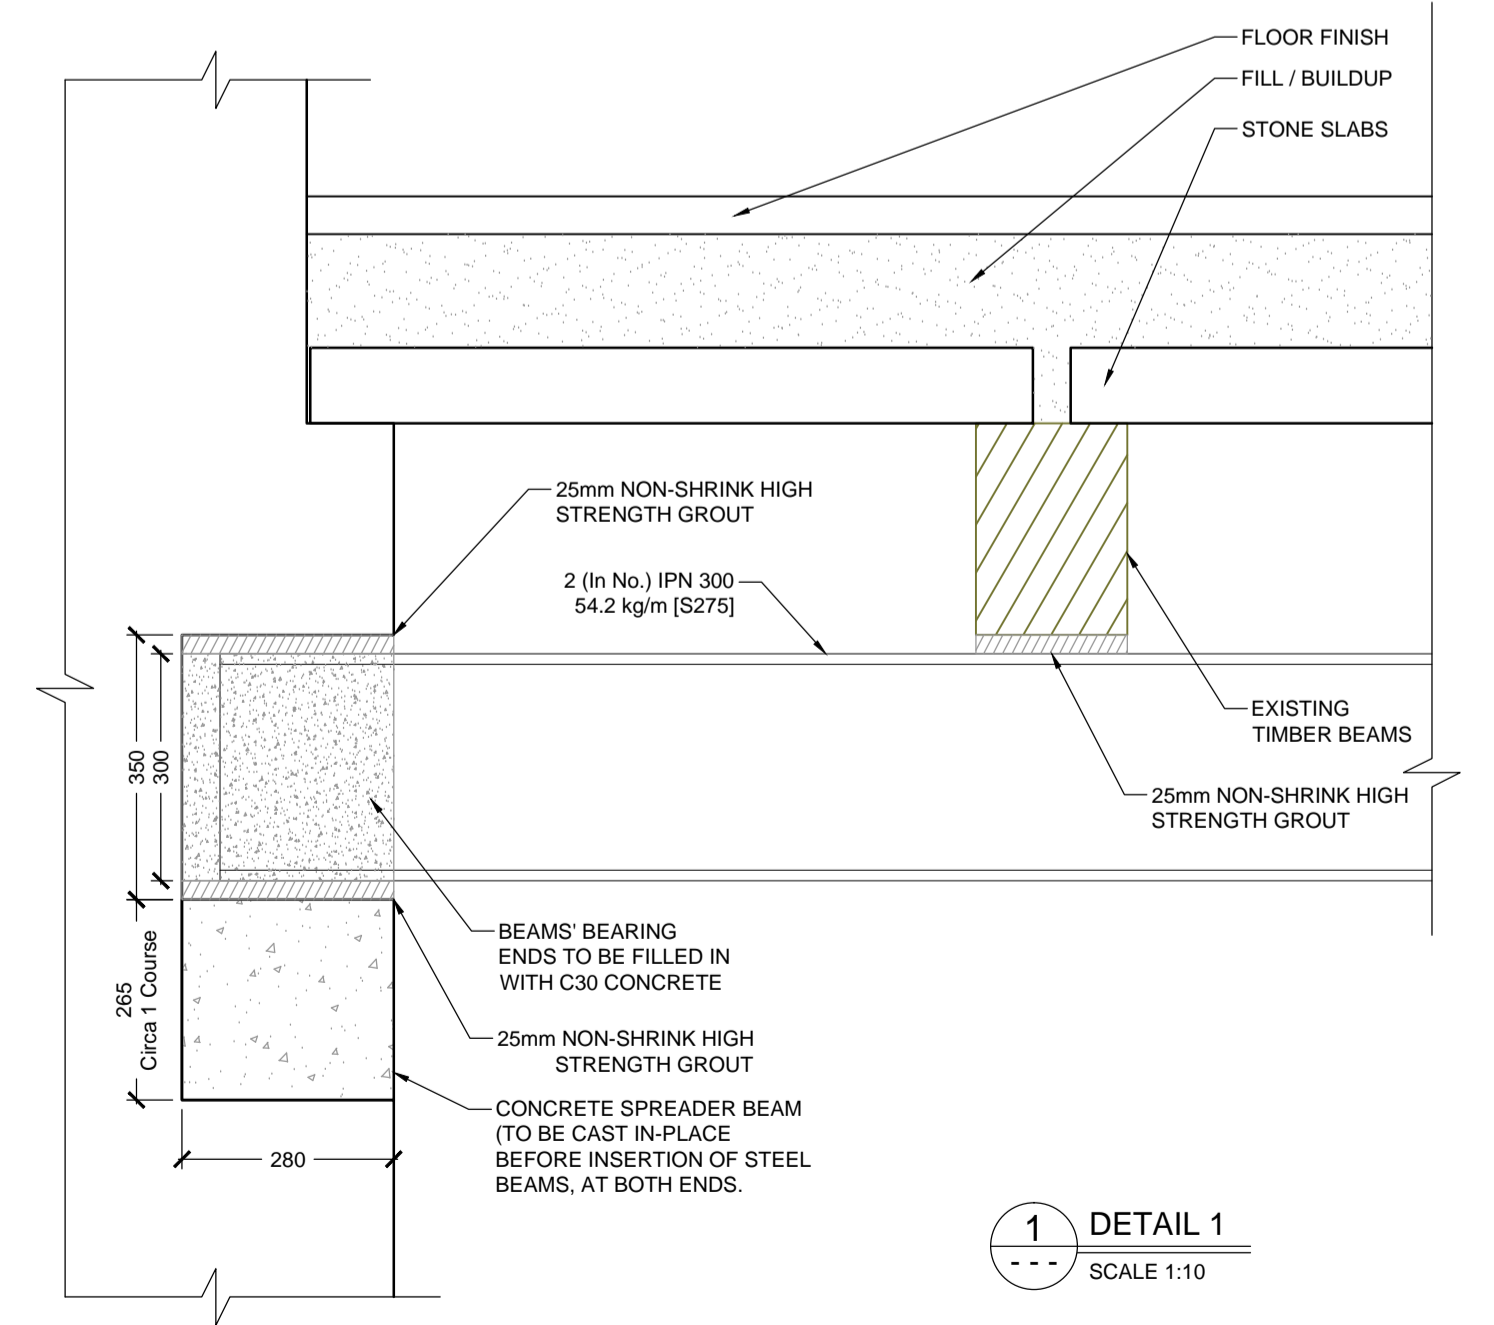

1 DETAIL 1
SCALE 1:10

NOTES

rev no	drawn	date	description

THIS DRAWING IS THE PROPERTY OF TBA PERITI
IT IS PROTECTED BY THE COPYRIGHT ACT (CHAPTER 415, LAWS OF MALTA)
AND IS NOT TO BE COPIED IN PART OR IN WHOLE
WITHOUT WRITTEN PERMISSION

TBA periti
Architects, Civil & Structural Engineering Consultants
43, Main Street, Balzan BZN 1259
tel: (356) 21408532 fax: (356) 21498534
email: tbaperiti@tbaperiti.com
website: www.tbaperiti.com

Project title:
PROPOSED MINOR WORKS

Client:
MALTA DEVELOPMENT BANK

Drawing title:
PROPOSED STEEL BEAMS AT FIRST FLOOR

Codg: (19)	Drg. No.: 14	Rev.: 0
----------------------	------------------------	-------------------

Scale: 1:25, 1:20, 1:10 Date: 16.02.2021 Drawn by: A.B. Checked: G.C.

Paper Size: A1 Job No: **MDB 5068/20**