


LEGEND

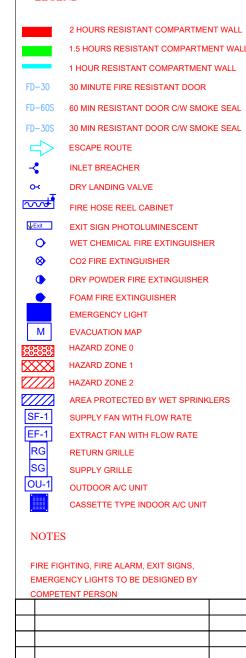

Ing. Edwin Aquilina

01 CLIENT REQUIRED THAT STAIRCASE NOT ENCLOSED

DESCRIPTION

1.05.2020

DATE

B. Mech. Eng. (Hons.) Eur Ing Engineering Consultancy Services Project Management Fire Safety Engineering Mob (+356) 99435668 E-Mail edwinaquilina@gmail.com

Prewing Title:
FIRE SAFETY AND EQUIPMENT PLAN
FOURTH FLOOR, MDB
5-7 MARKET STREET, FLORIANA

Drawing No: FS-14-076-20		Scale: 1:100 (A3)	
Project Ref: 076/20		Sheet: 1 of 1	
Drawn:	Checked:	Status:	Date:
IAa	EAa	DESIGN	24.04.2020
DIMENSIONS N/A			

1 0 1 2 3 4 5 6 7 8 9 10m Scale 1:100 1 0 1 2 3 4 5m Scale 1:50